

- FOUNDATION PLAN NOTES:**
1. ALL DIMENSIONS ARE TO THE OUTSIDE OF MASONRY
 2. SLOPE EXTERIOR SLABS AWAY FROM BUILDING FOUNDATION WALLS FOR DRAINAGE
 3. ALL BEAMS AND LOCATIONS ARE TO BE VERIFIED WITH THE ENGINEERED FLOOR SYSTEM LAYOUT
 4. ANY WALK-OUT CONDITION IS TO BE VERIFIED WITH THE BUILDER
 5. IT IS THE CONTRACTOR'S RESPONSIBILITY TO VERIFY ALL MECHANICAL AND ELECTRICAL REQUIREMENTS AND CLEARANCES
 6. DIMENSIONS TO BEAM LOCATIONS ARE TO THE CENTER OF BEAM.

FOUNDATION PLAN


SCALE: 1/4"=1'-0"

ELEVATION C	REV. NO.	DATE	REMARKS
GARAGE RIGHT			

ARCHITECT
 JEFFREY M. KING ARCHITECT L.L.C.
 N.J. Lic# AI 11702
 109 East Atlantic Avenue
 Audubon, NJ 08106
 PHONE: (856) 436-8100



PRINT DATE: 02/06/2023	
YLKOTHAP	FOR: Purnima & Venkata
	LOCATION: 2181 Brunswick Avenue, Lawrence Township
SHEET NUMBER A-01	

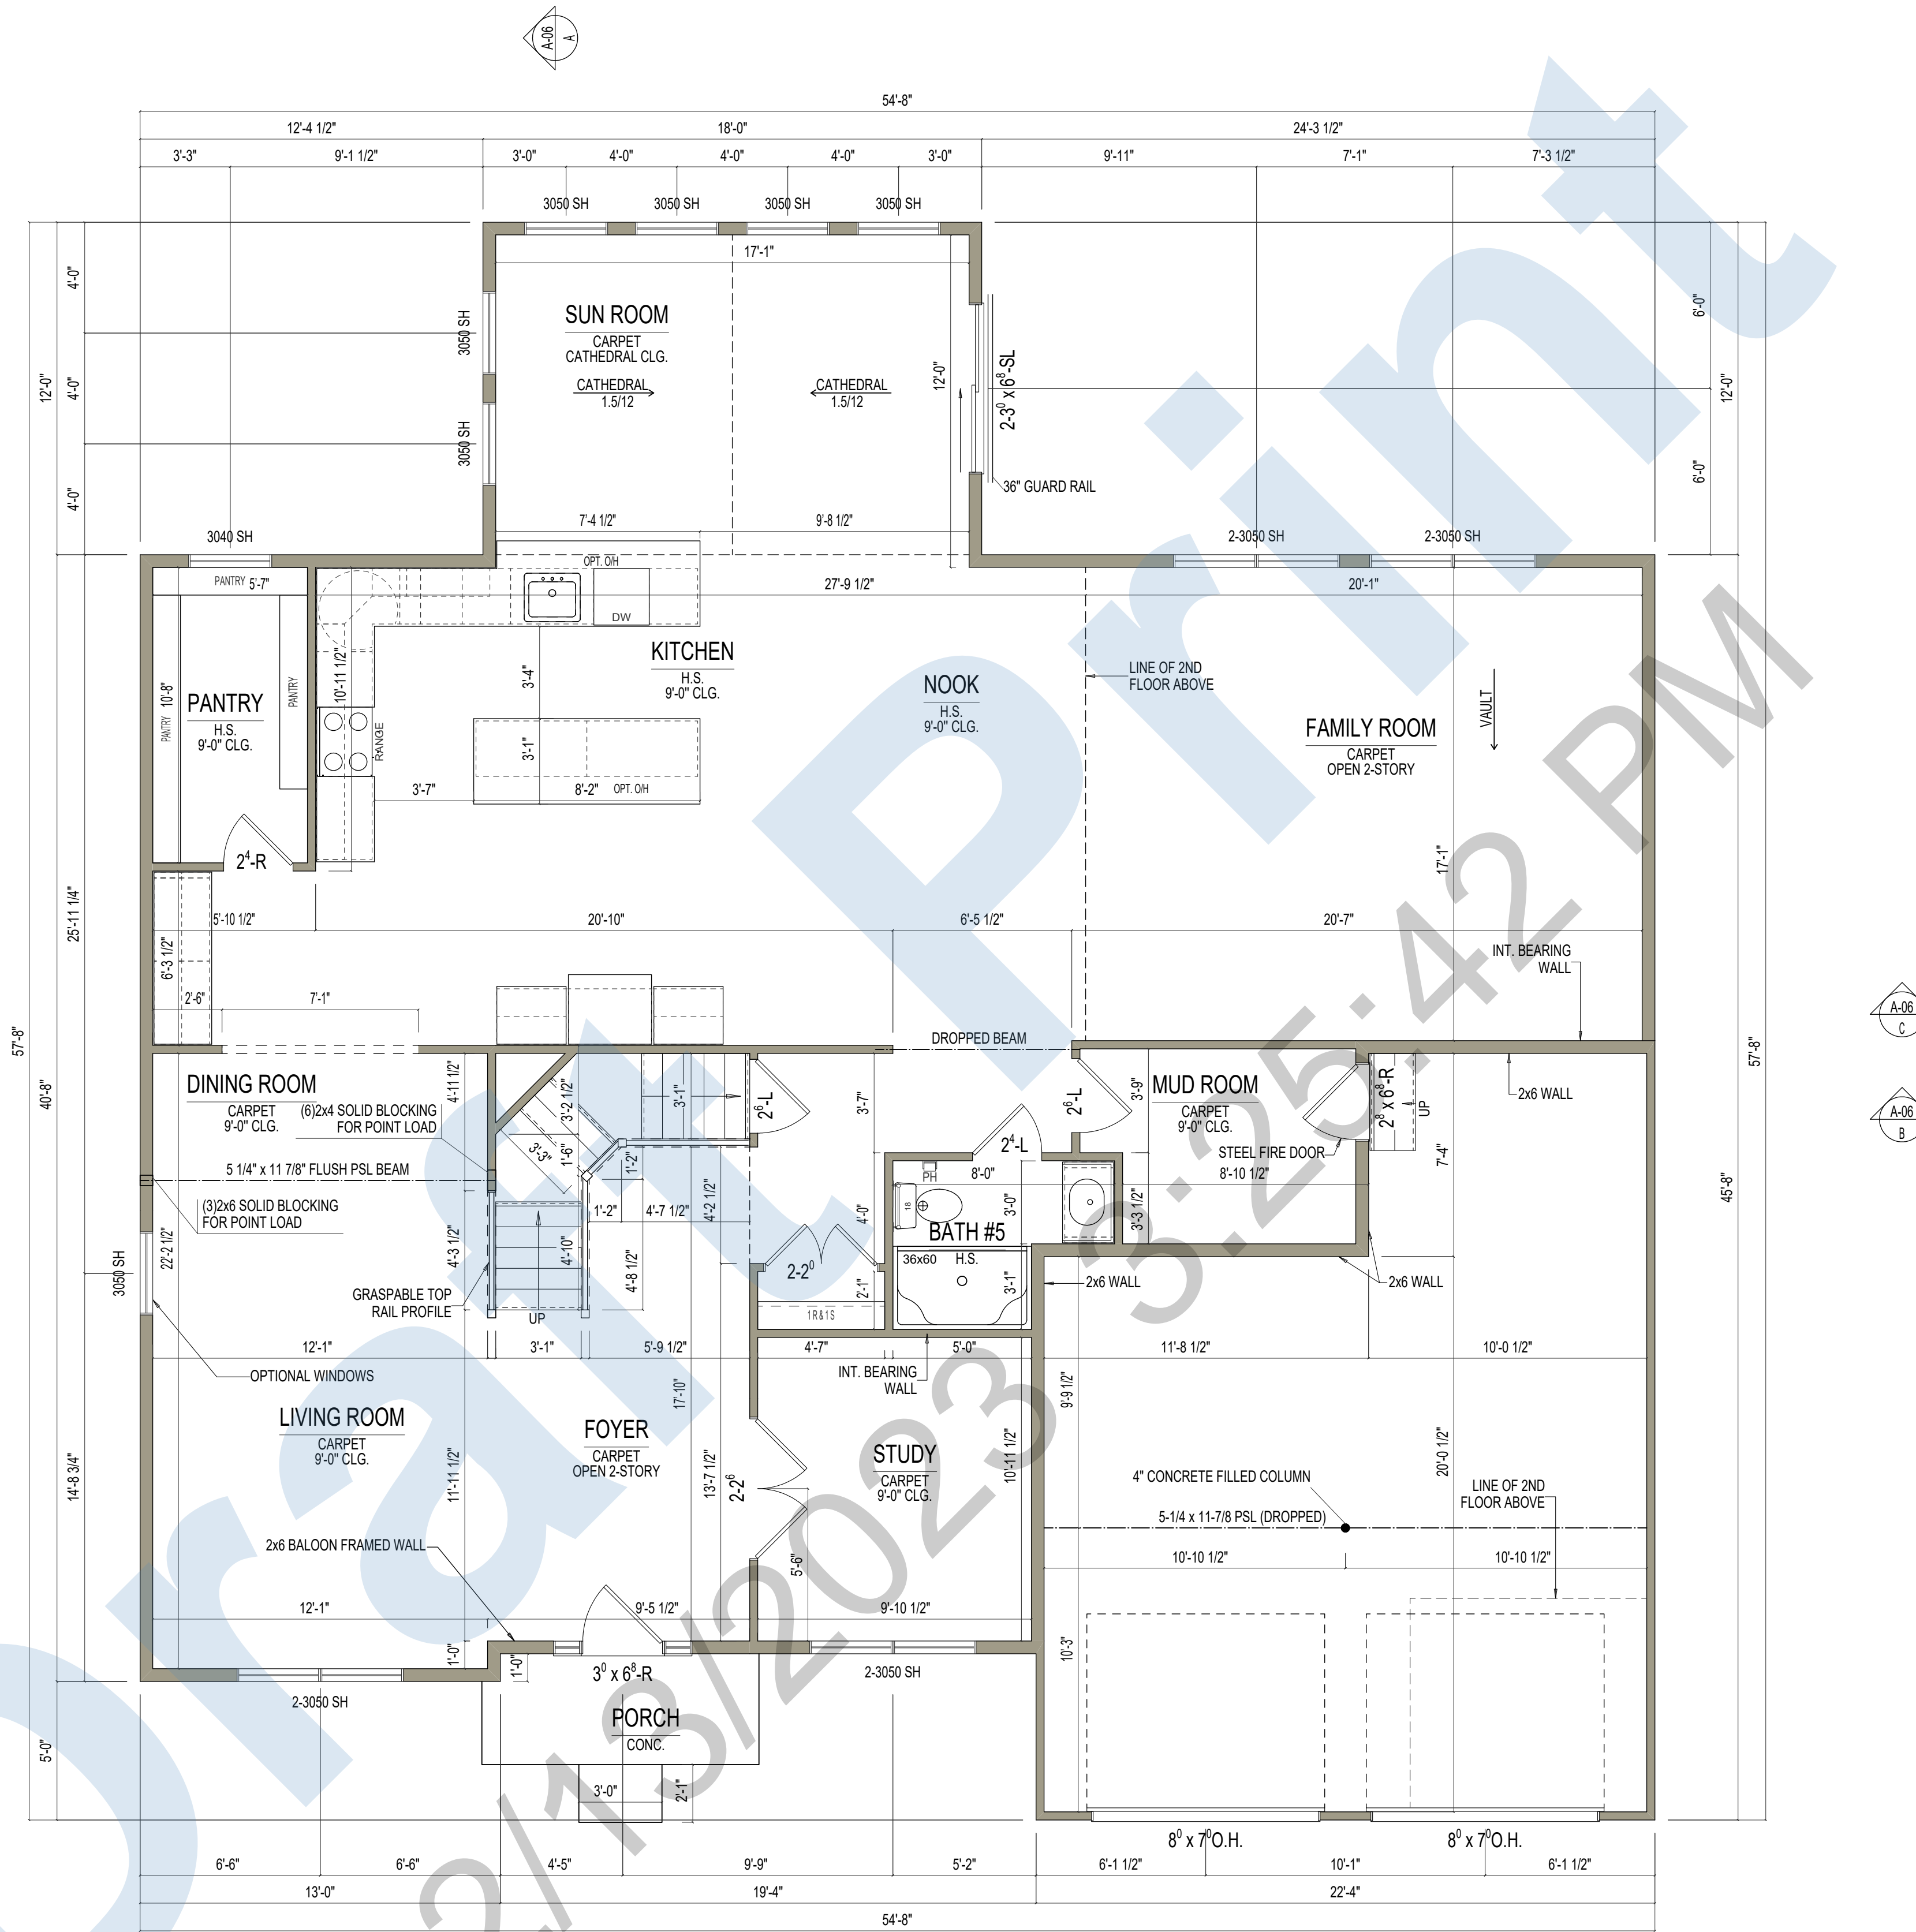

- FLOOR PLAN NOTES:**
1. ALL DIMENSIONS ARE TO THE ROUGH FRAME OF STUDS
 2. CENTER ALL OPENINGS UNLESS OTHERWISE NOTED
 3. THESE PLANS ARE NOT TO BE SCALED FOR CONSTRUCTION PURPOSES
 4. FINAL CABINET LAYOUT WILL BE DESIGNED BY CABINET SUPPLIER
 5. IT IS THE CONTRACTOR'S RESPONSIBILITY TO VERIFY THE ACCURACY OF ALL DETAILS AND DIMENSIONS
 6. VERIFY WITH THE WINDOW MFG. ALL WINDOW SIZES AND EGRESS REQ.
 7. SEE SHEET S-02 FOR STRUCTURAL INFORMATION.

FIRST FLOOR PLAN

SCALE: 1/4"=1'-0"


REMARKS	DATE	REV. NO.
ELEVATION C		
GARAGE RIGHT		

ARCHITECT
 JEFFREY M. KING ARCHITECT L.L.C.
 N.J. Lic# AI 11702
 109 East Atlantic Avenue
 Audubon, NJ 08106
 PHONE: (856) 436-8100



PRINT DATE:
02/06/2023

YLKOTHAP
FOR: Purnima & Venkata
LOCATION: 2181 Brunswick Avenue, Lawrence Township
SHEET NUMBER
A-03

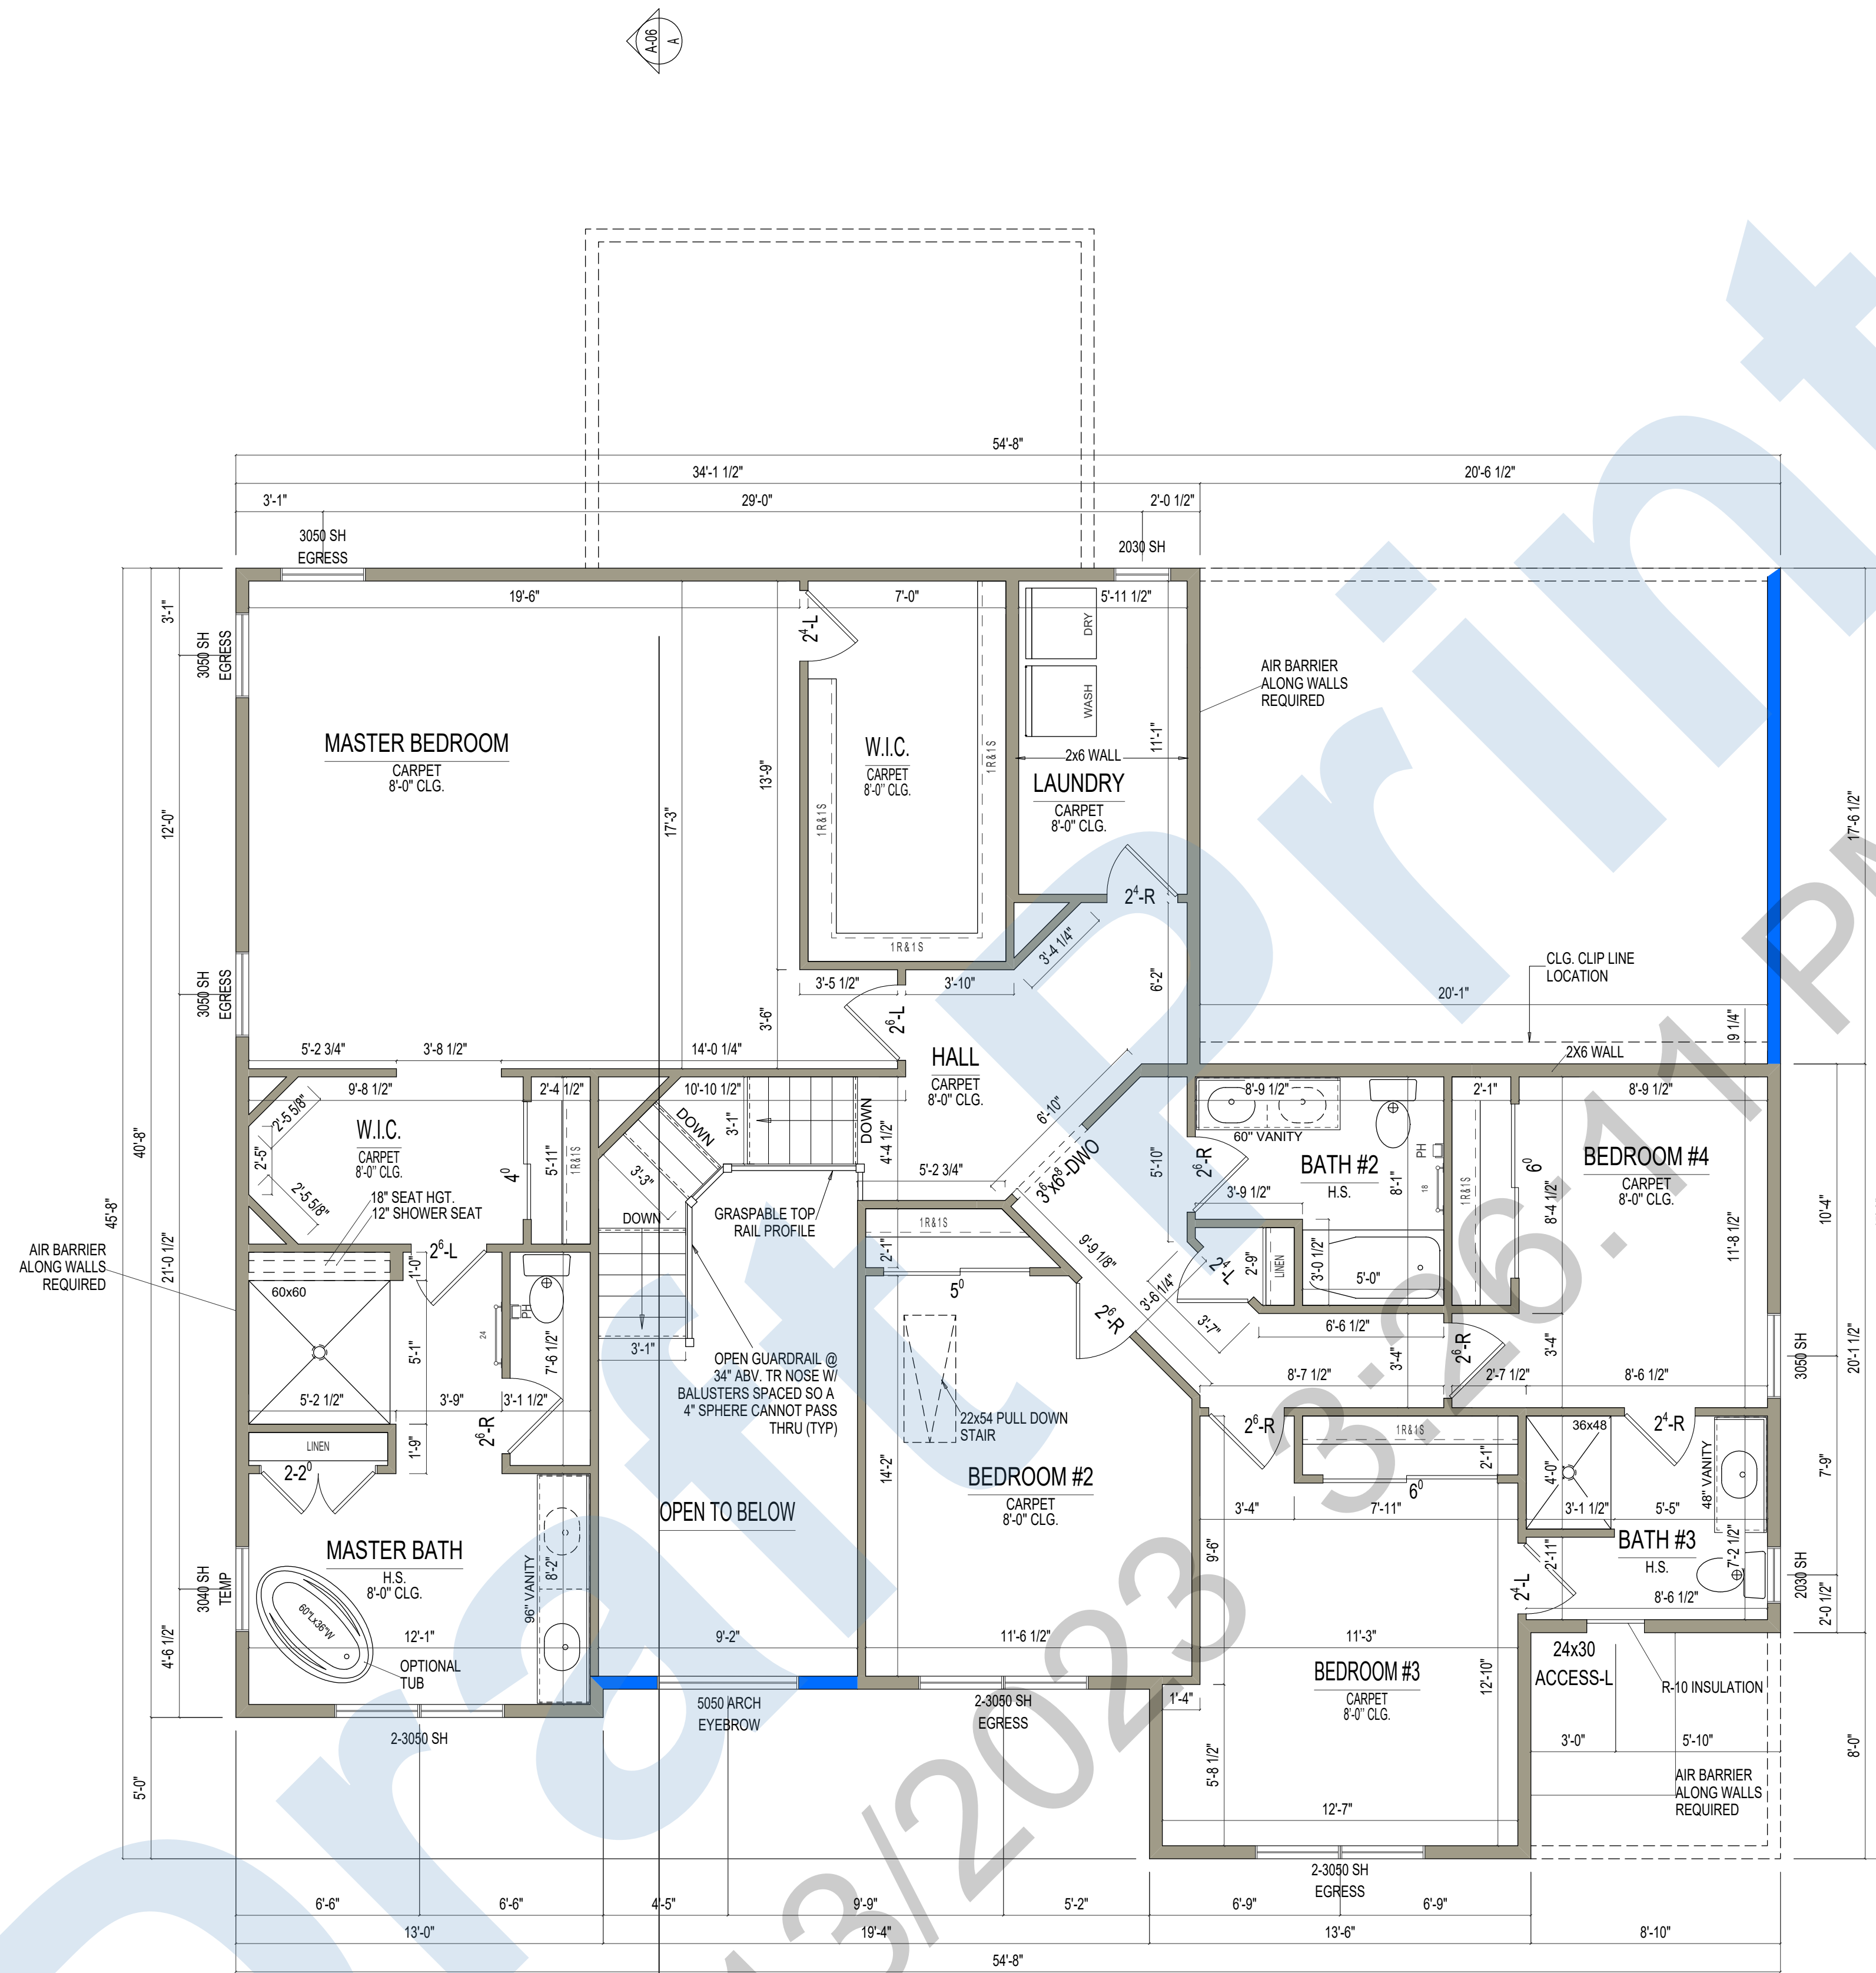

FLOOR PLAN NOTES:

1. ALL DIMENSIONS ARE TO THE ROUGH FRAME OF STUDS
2. CENTER ALL OPENINGS UNLESS OTHERWISE NOTED
3. THESE PLANS ARE NOT TO BE SCALED FOR CONSTRUCTION PURPOSES
4. FINAL CABINET LAYOUT WILL BE DESIGNED BY CABINET SUPPLIER
5. IT IS THE CONTRACTOR'S RESPONSIBILITY TO VERIFY THE ACCURACY OF ALL DETAILS AND DIMENSIONS
6. VARYIFY WITH THE WINDOW MFG. ALL WINDOW SIZES AND EGRESS REQ.
7. SEE SHEET S-02 FOR STRUCTURAL INFORMATION.

SECOND FLOOR PLAN

SCALE: 1/4"=1'-0"

ELEVATION C	REV. NO.	DATE	REMARKS
GARAGE RIGHT			


ARCHITECT
 JEFFREY M KING ARCHITECT L.L.C.
 N.J. Lic# AI 11702
 109 East Atlantic Avenue
 Audubon, NJ 08106
 PHONE: (856) 436-8100




PRINT DATE: 02/06/2023	
YLKOTHAP	FOR: Purnima & Venkata
	LOCATION: 2181 Brunswick Avenue, Lawrence Township
	SHEET NUMBER
A-04	



FRONT-LEFT

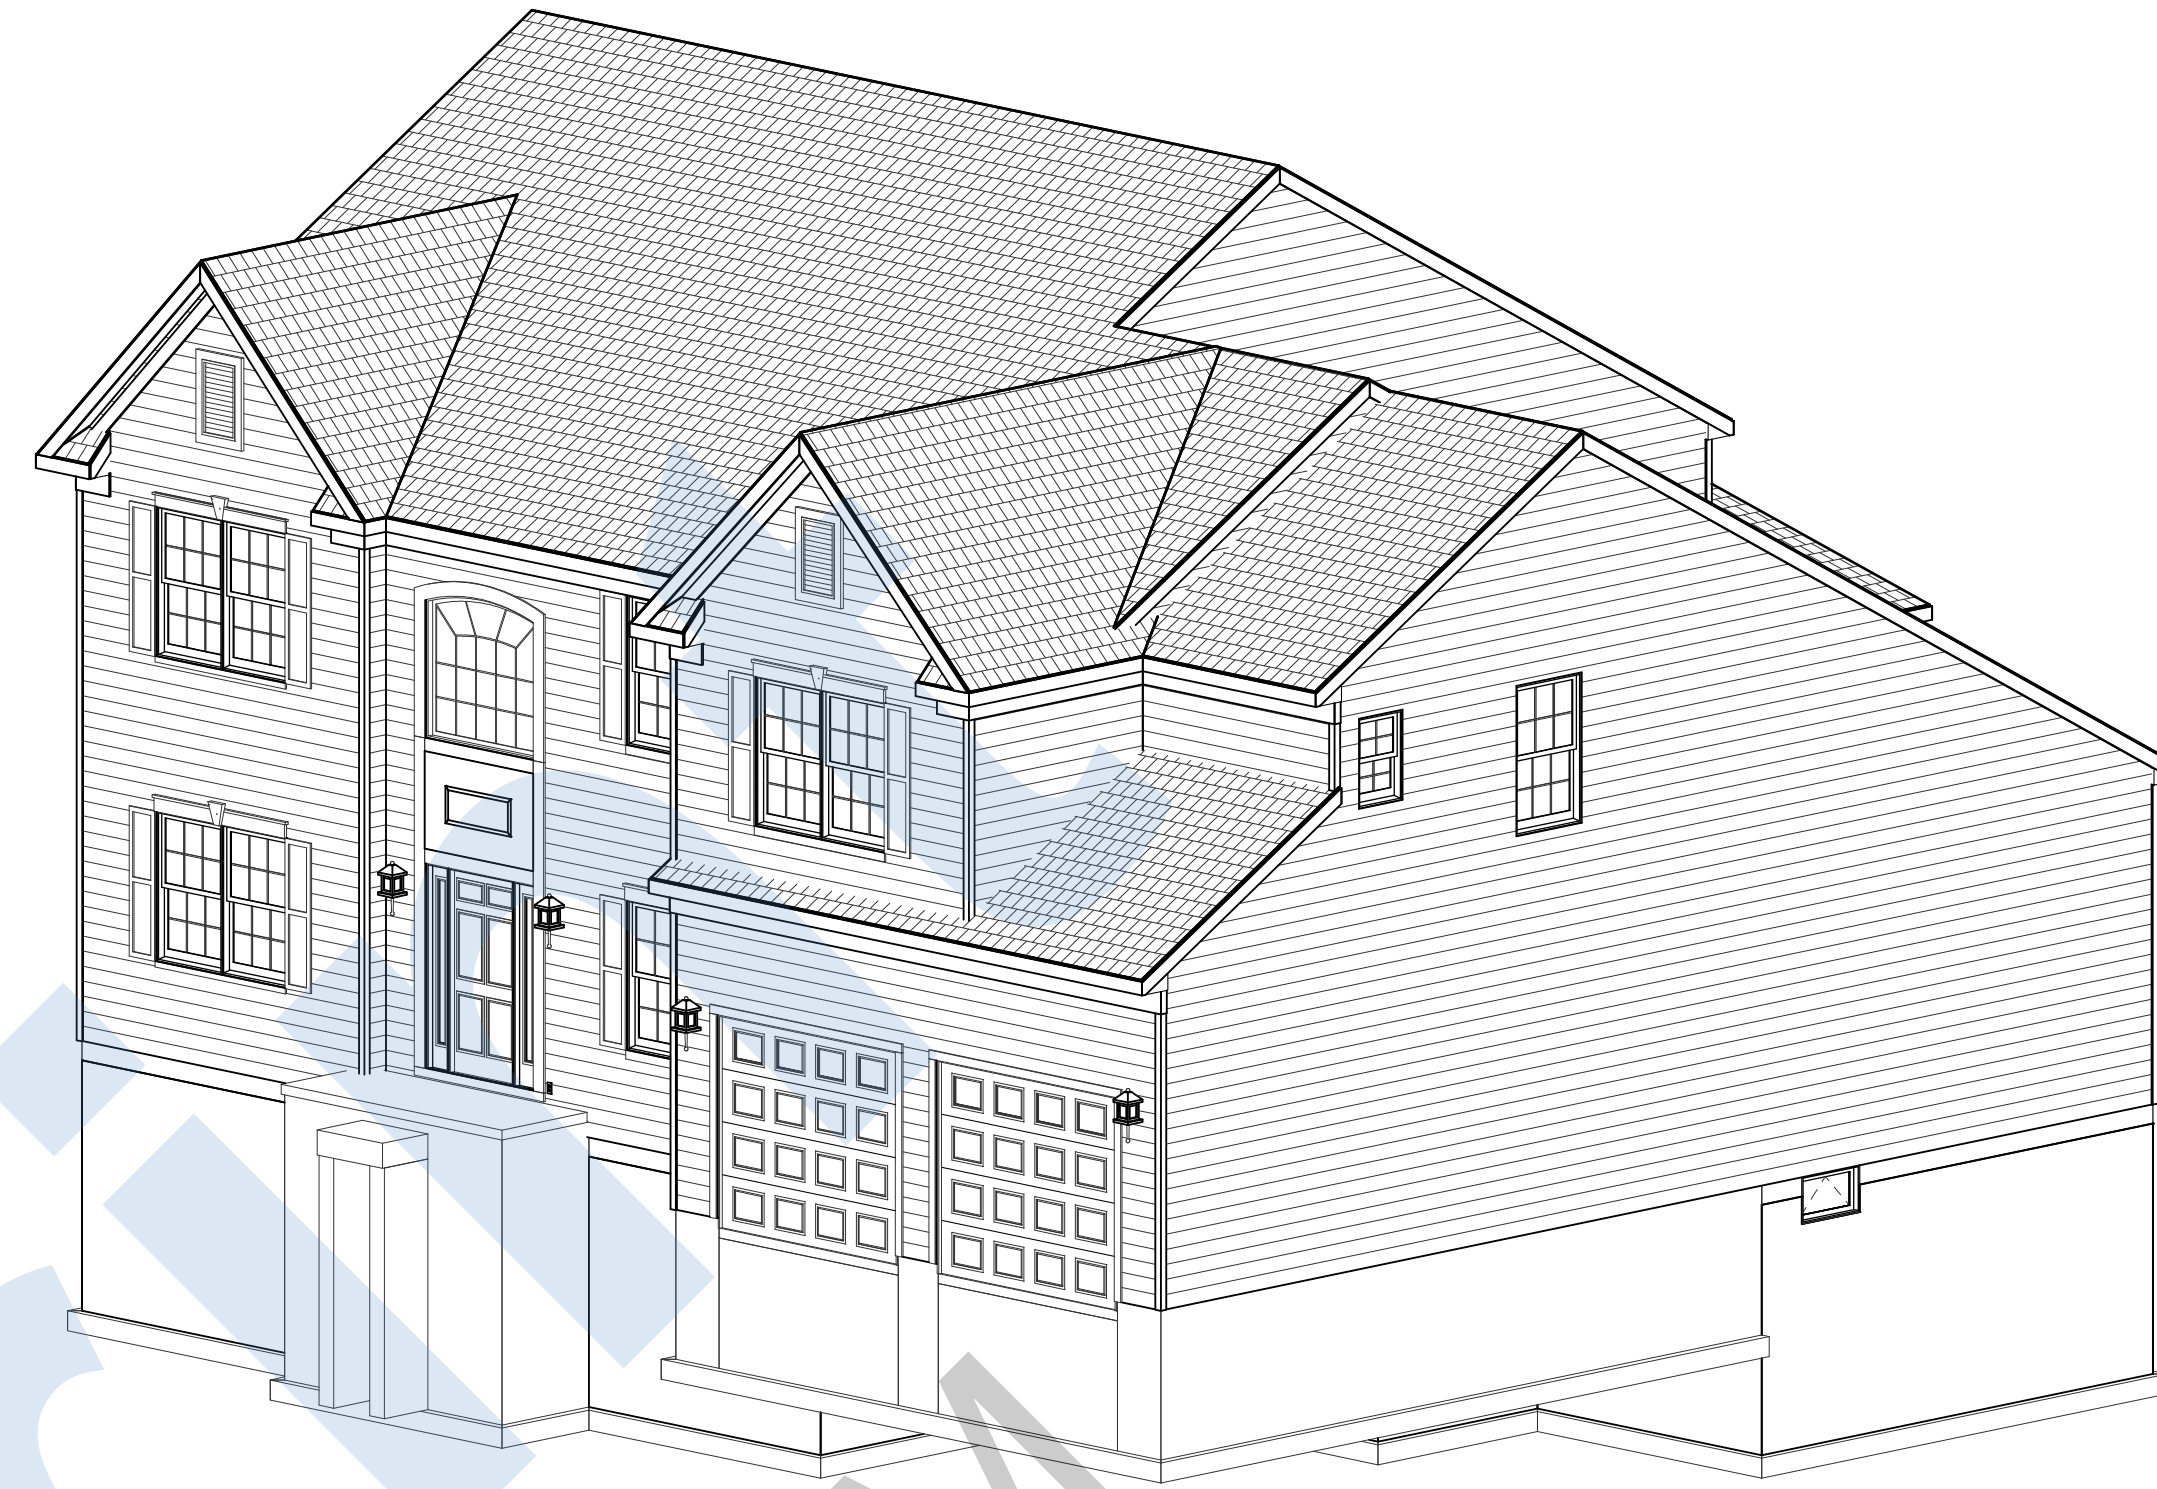

FRONT-RIGHT

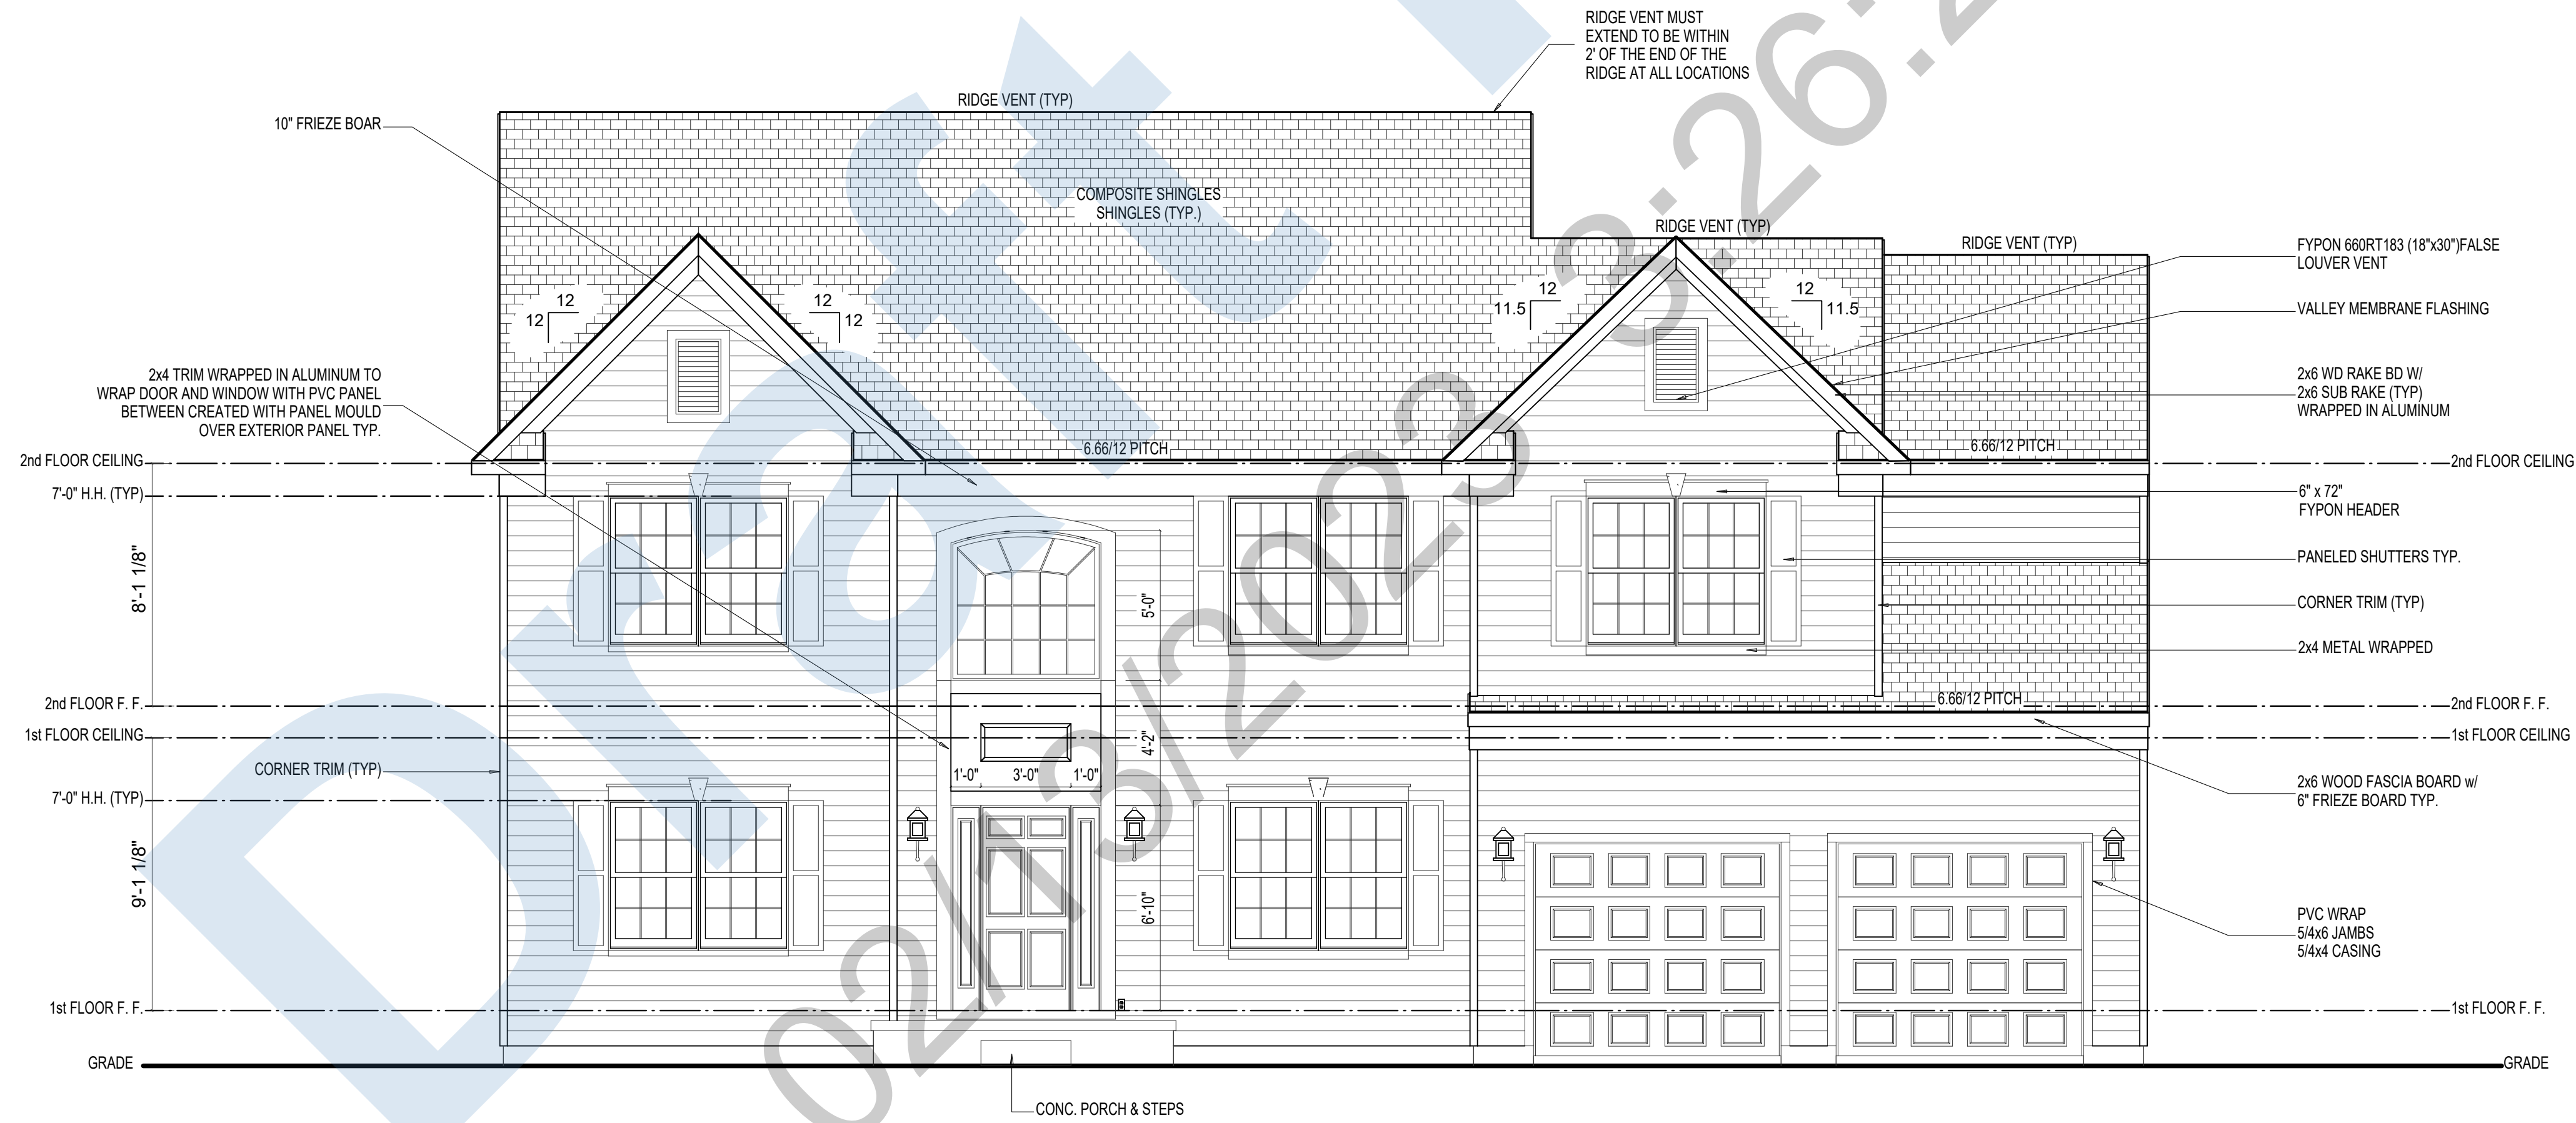

FRONT ELEVATION

SCALE: 1/4"=1'-0"

ELEVATION C	REV. NO.	DATE	REMARKS
GARAGE RIGHT			


ARCHITECT
 JEFFREY M. KING ARCHITECT L.L.C.
 N.J. Lic# AI 11702
 109 East Atlantic Avenue
 Audubon, NJ 08106
 PHONE: (856) 436-8100




PRINT DATE:
02/06/2023

YLKOTHAP
 FOR: Purnima & Venkata
 LOCATION: 2181 Brunswick Avenue,
 Lawrence Township


SHEET NUMBER
A-07

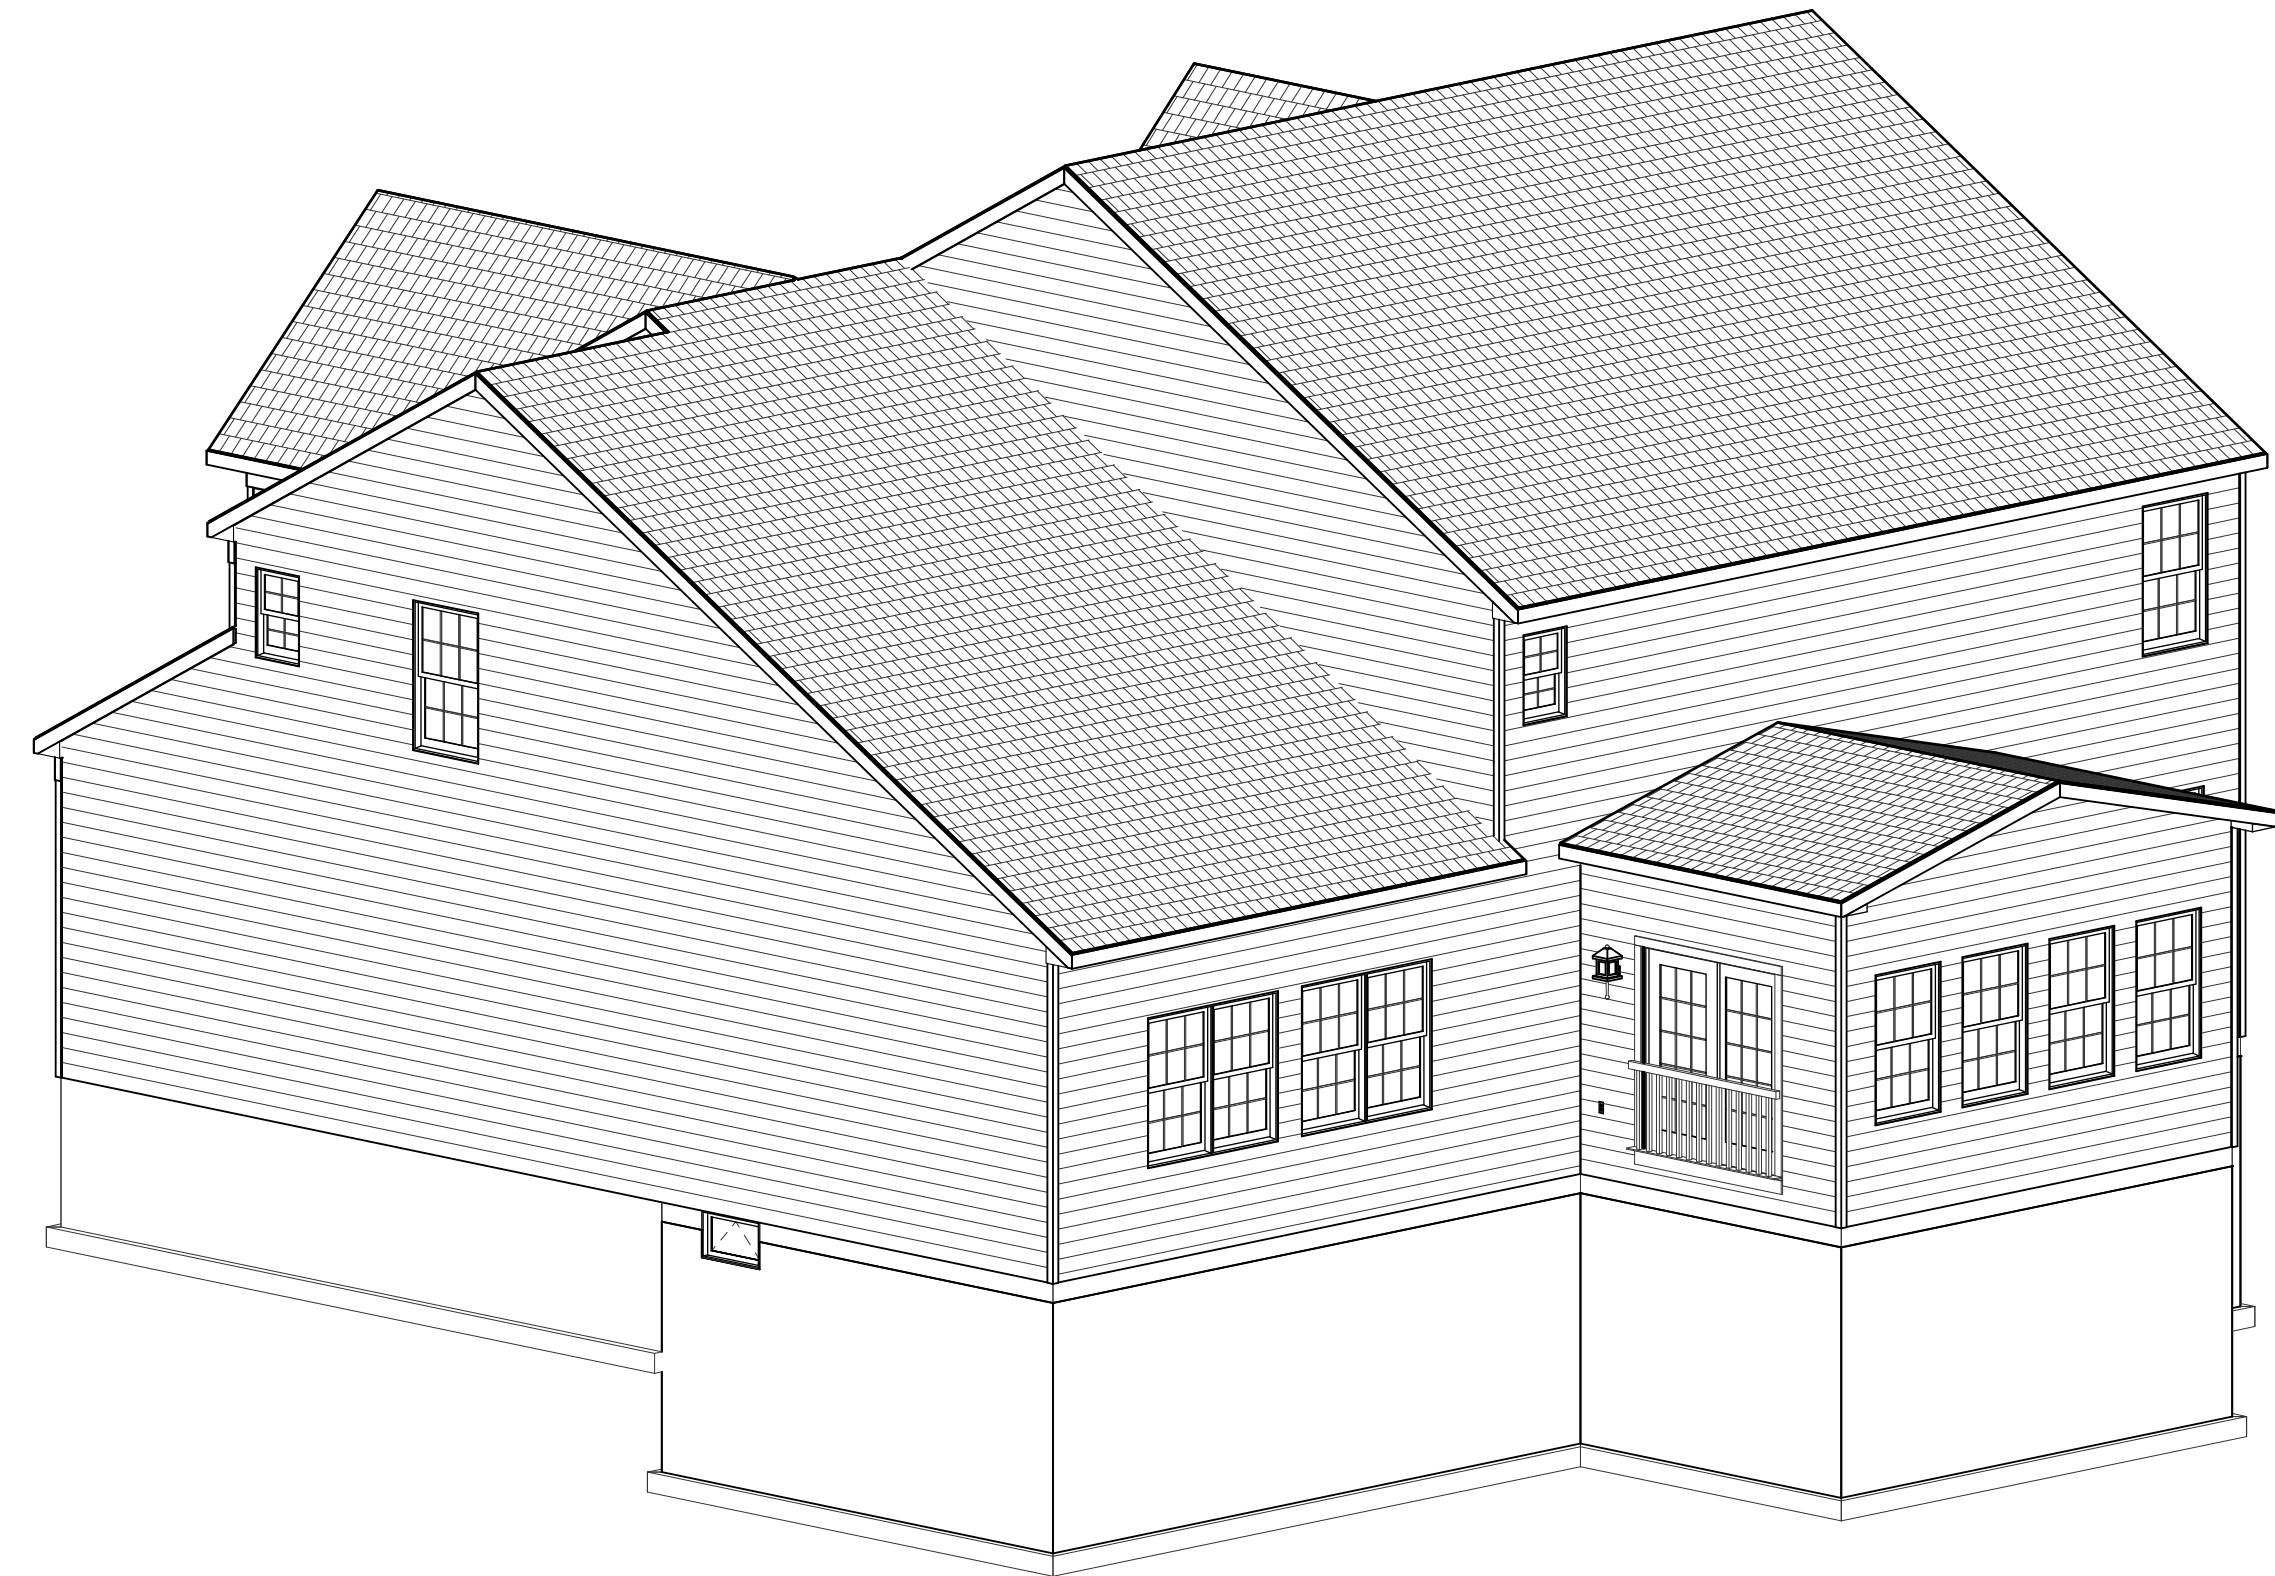

REAR-RIGHT

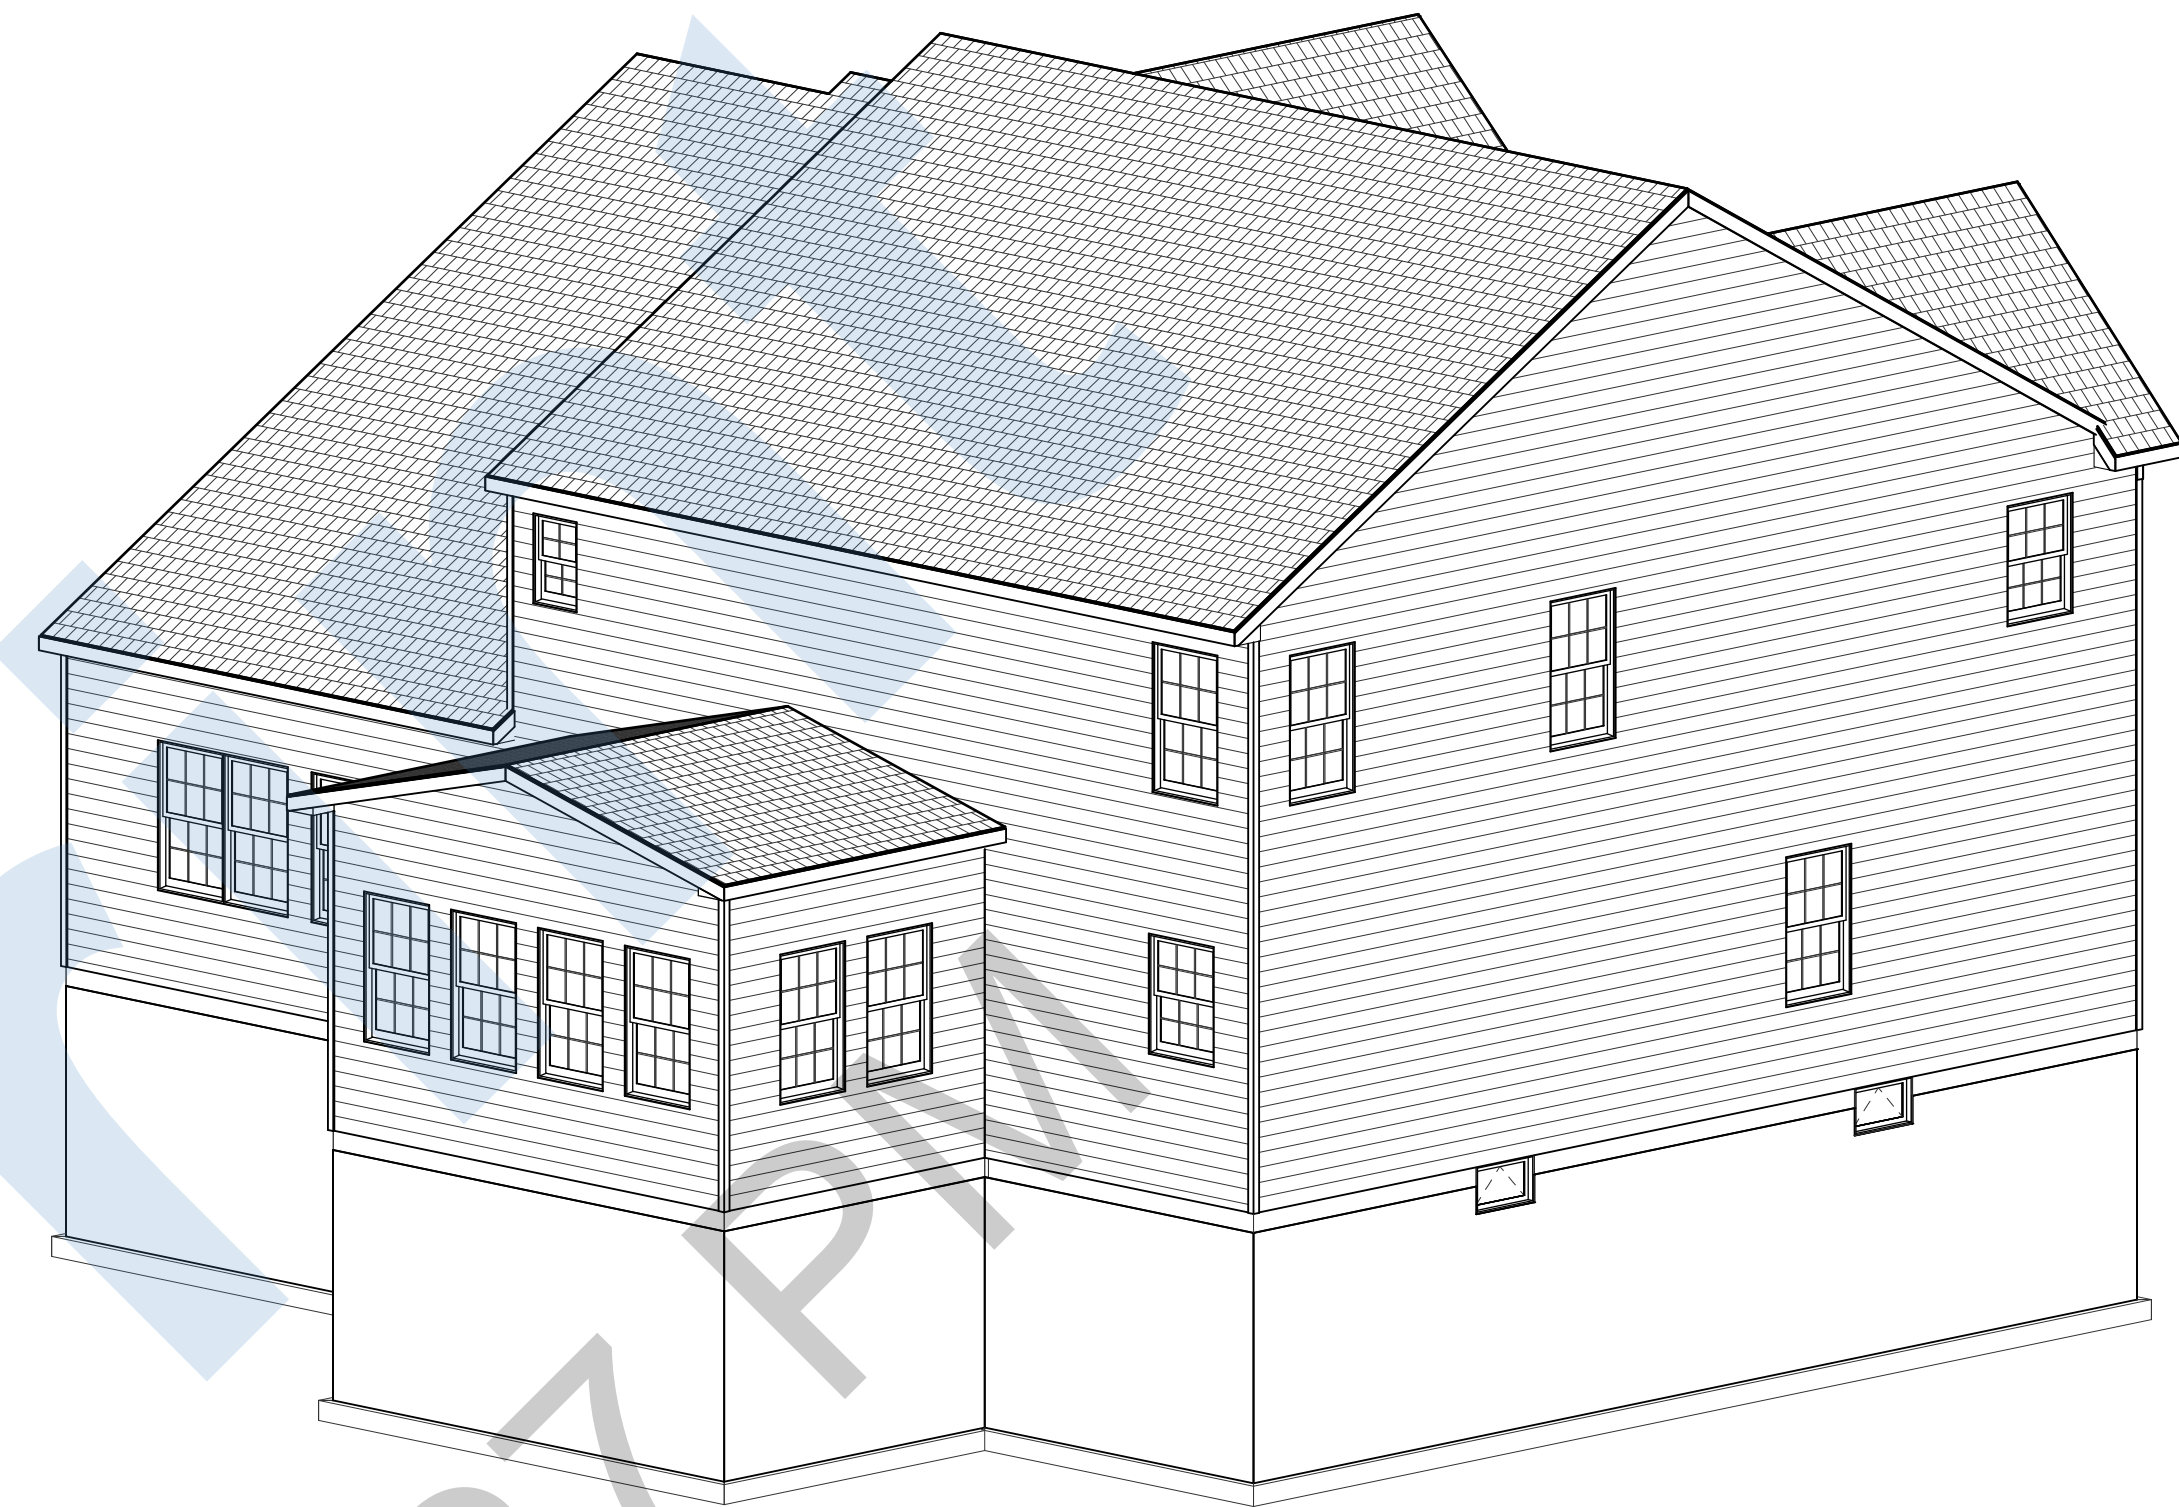

REAR-LEFT

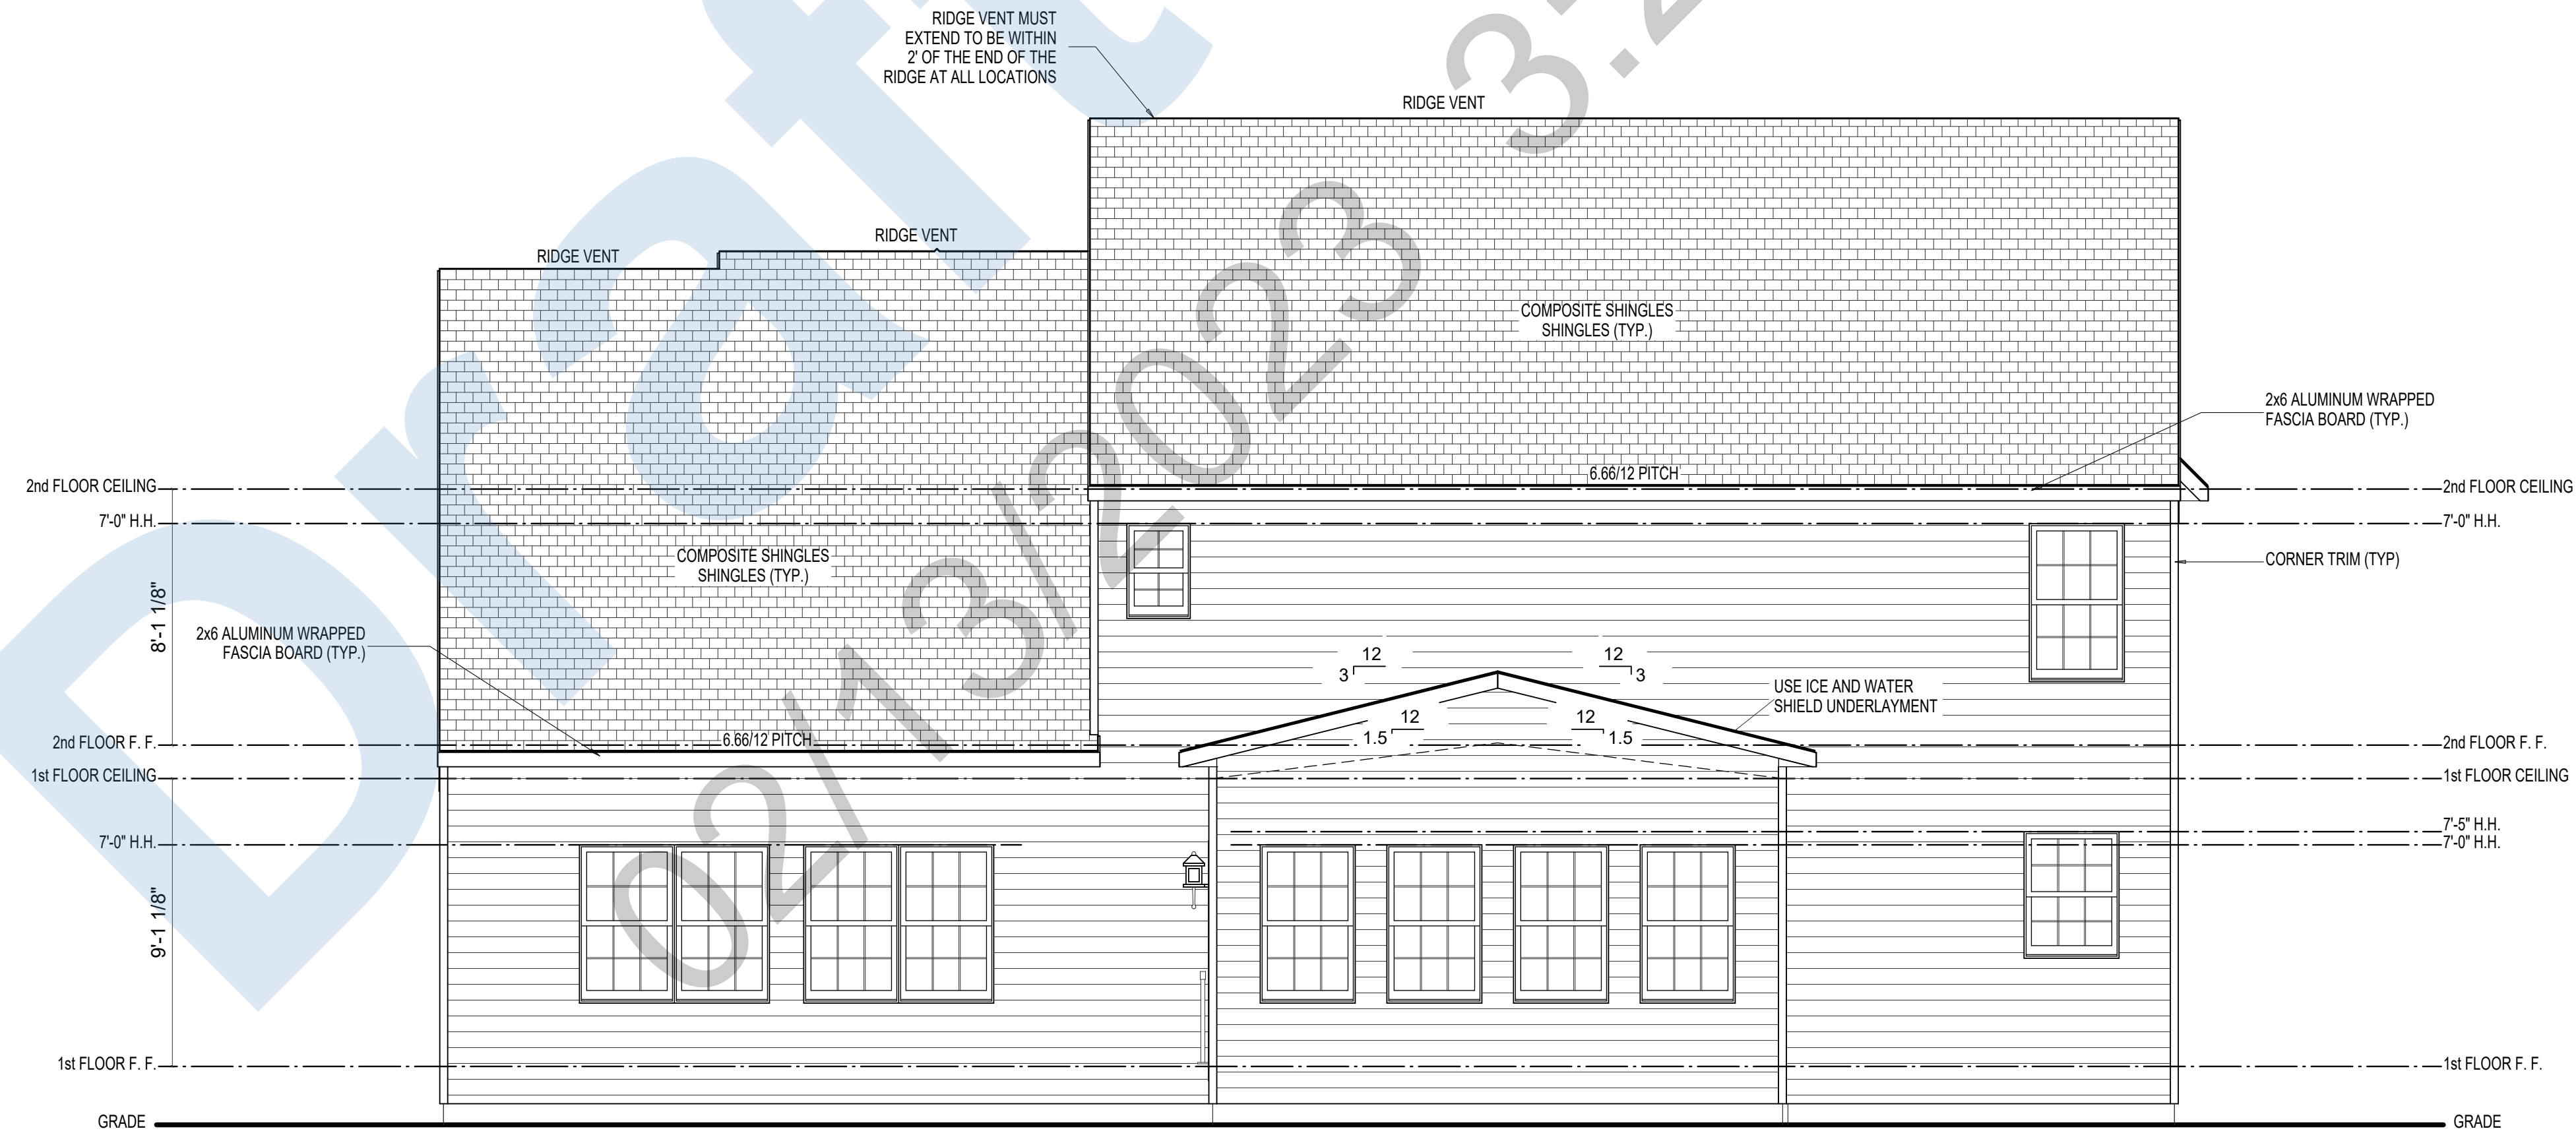

REAR ELEVATION

SCALE: 1/4"=1'-0"

ELEVATION C	REV. NO.	DATE	REMARKS
GARAGE RIGHT			

ARCHITECT
 JEFFREY M. KING ARCHITECT L.L.C.
 N.J. Lic# AI 11702
 109 East Atlantic Avenue
 Audubon, NJ 08106
 PHONE: (856) 436-8100

SCHAEFFER
 FAMILY HOMES

PRINT DATE:
02/06/2023


FOR: **YLKOTHAP**
 Purnima & Venkata

LOCATION:
2181 Brunswick Avenue,
Lawrence Township


SHEET NUMBER
A-08



FRONT-RIGHT

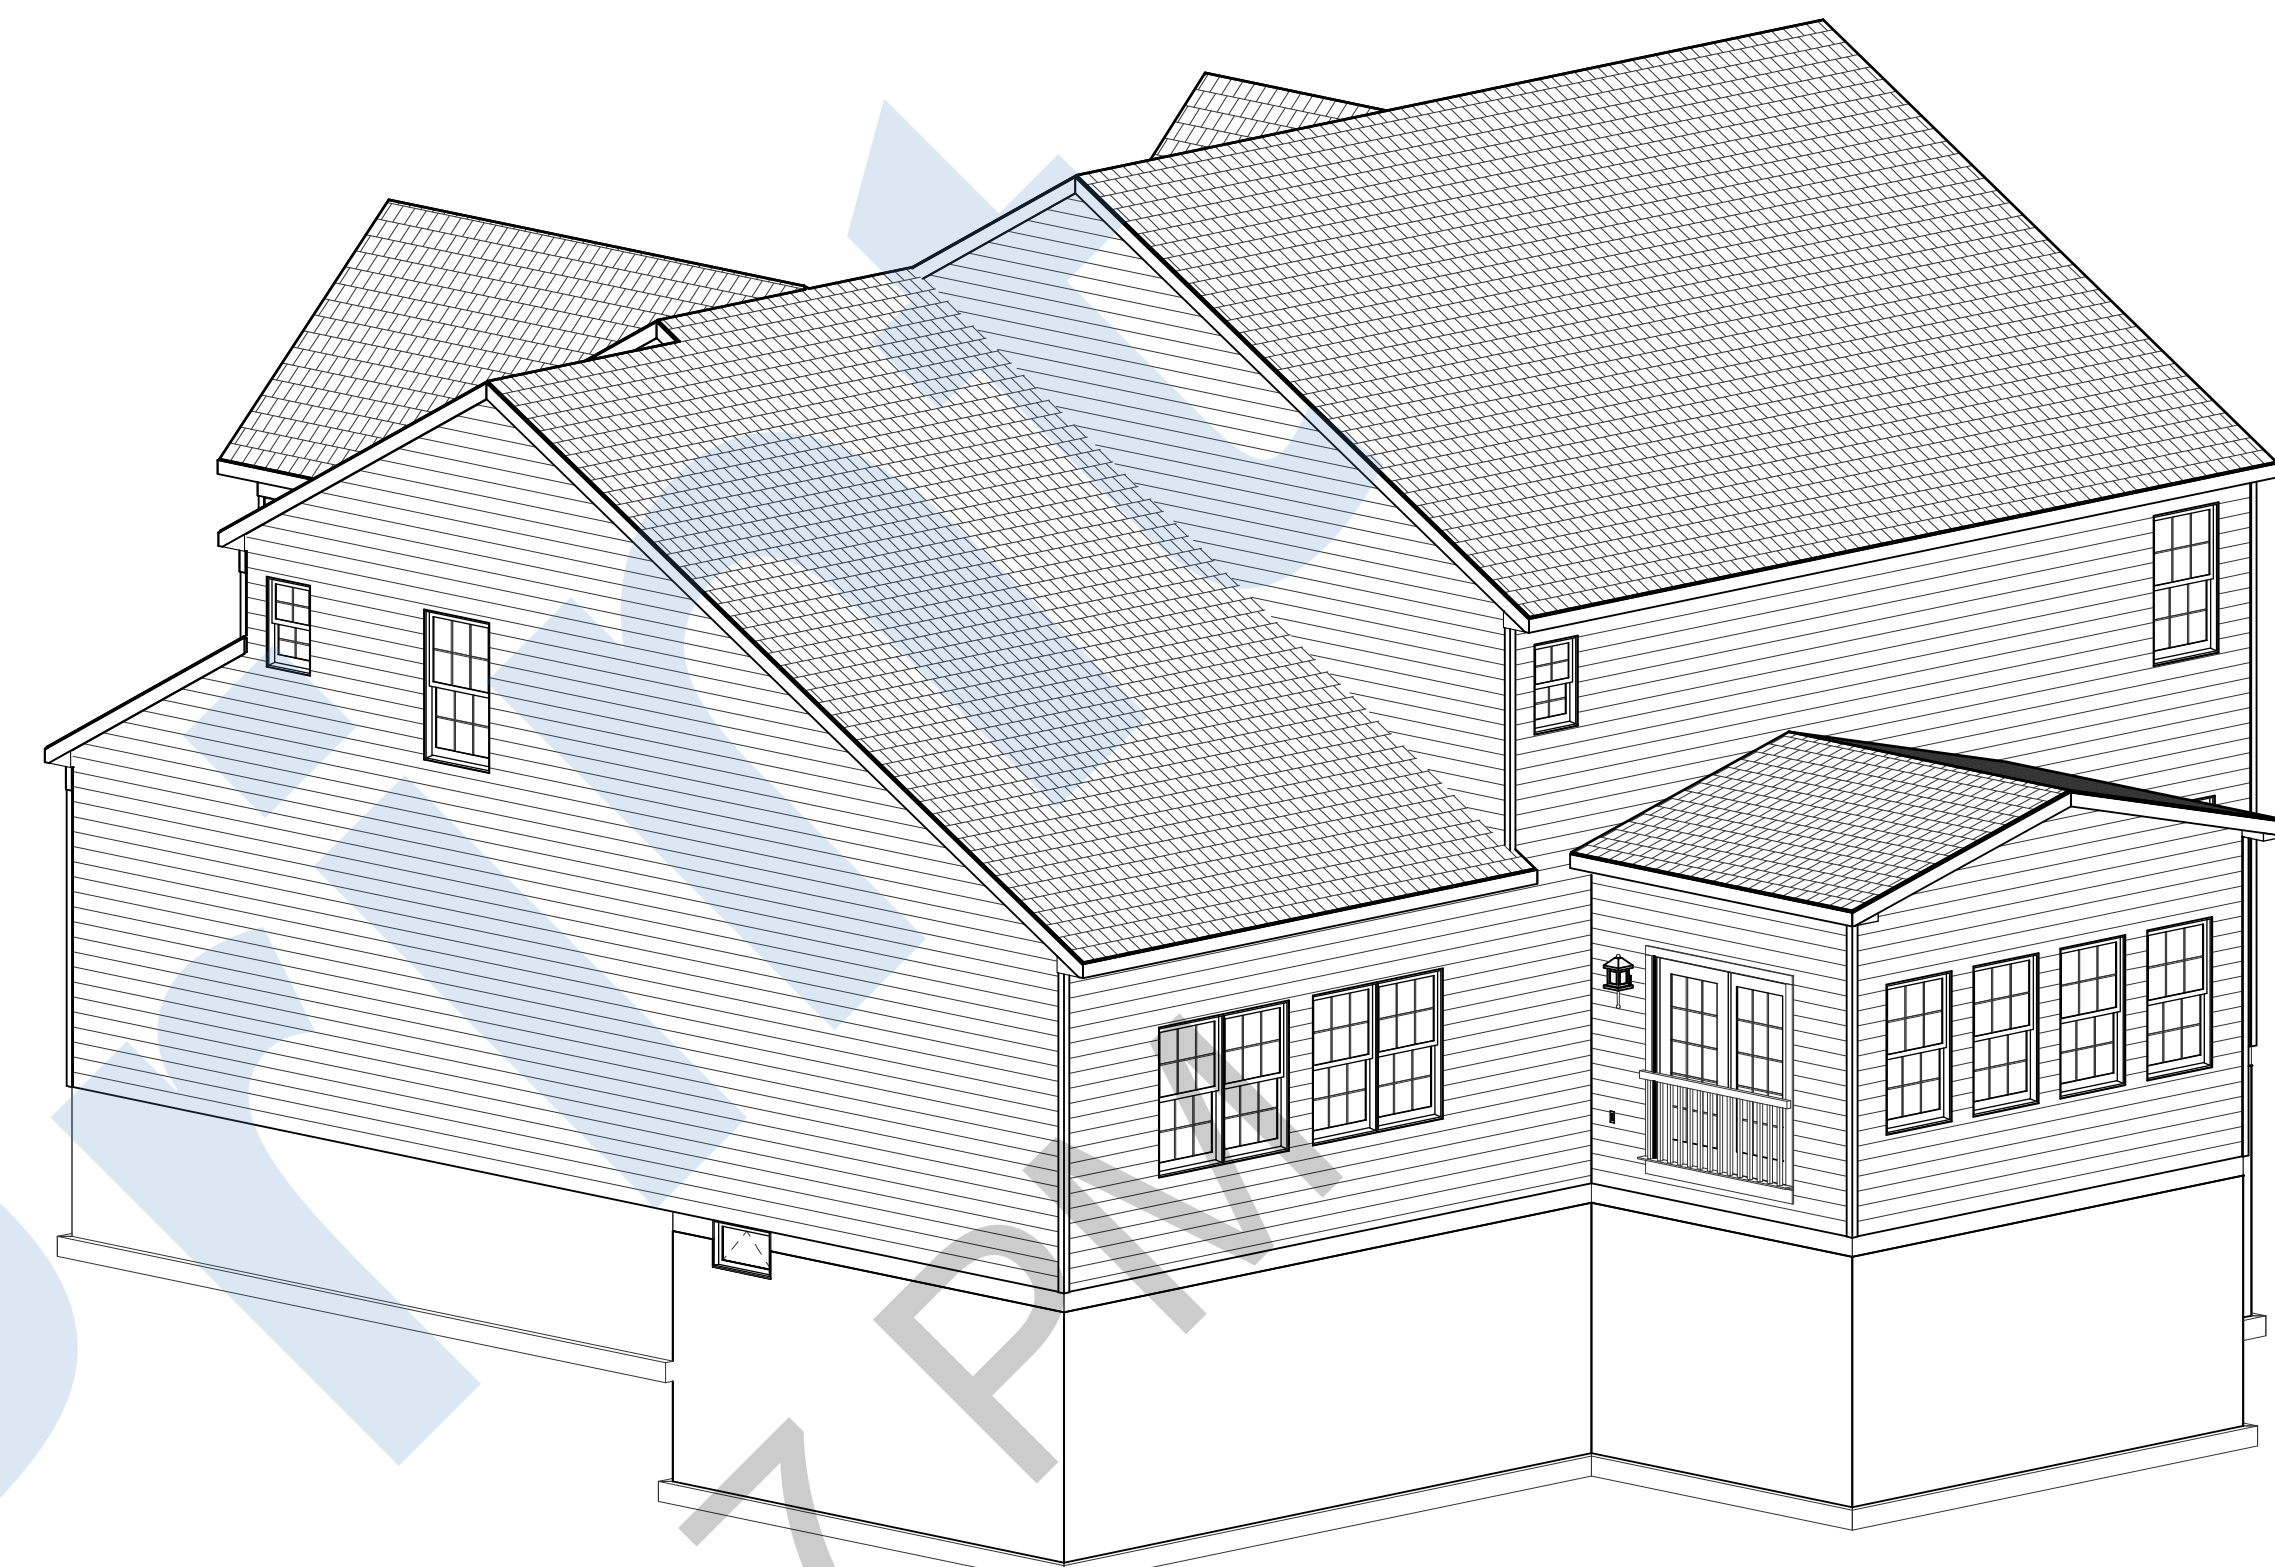

REAR-RIGHT

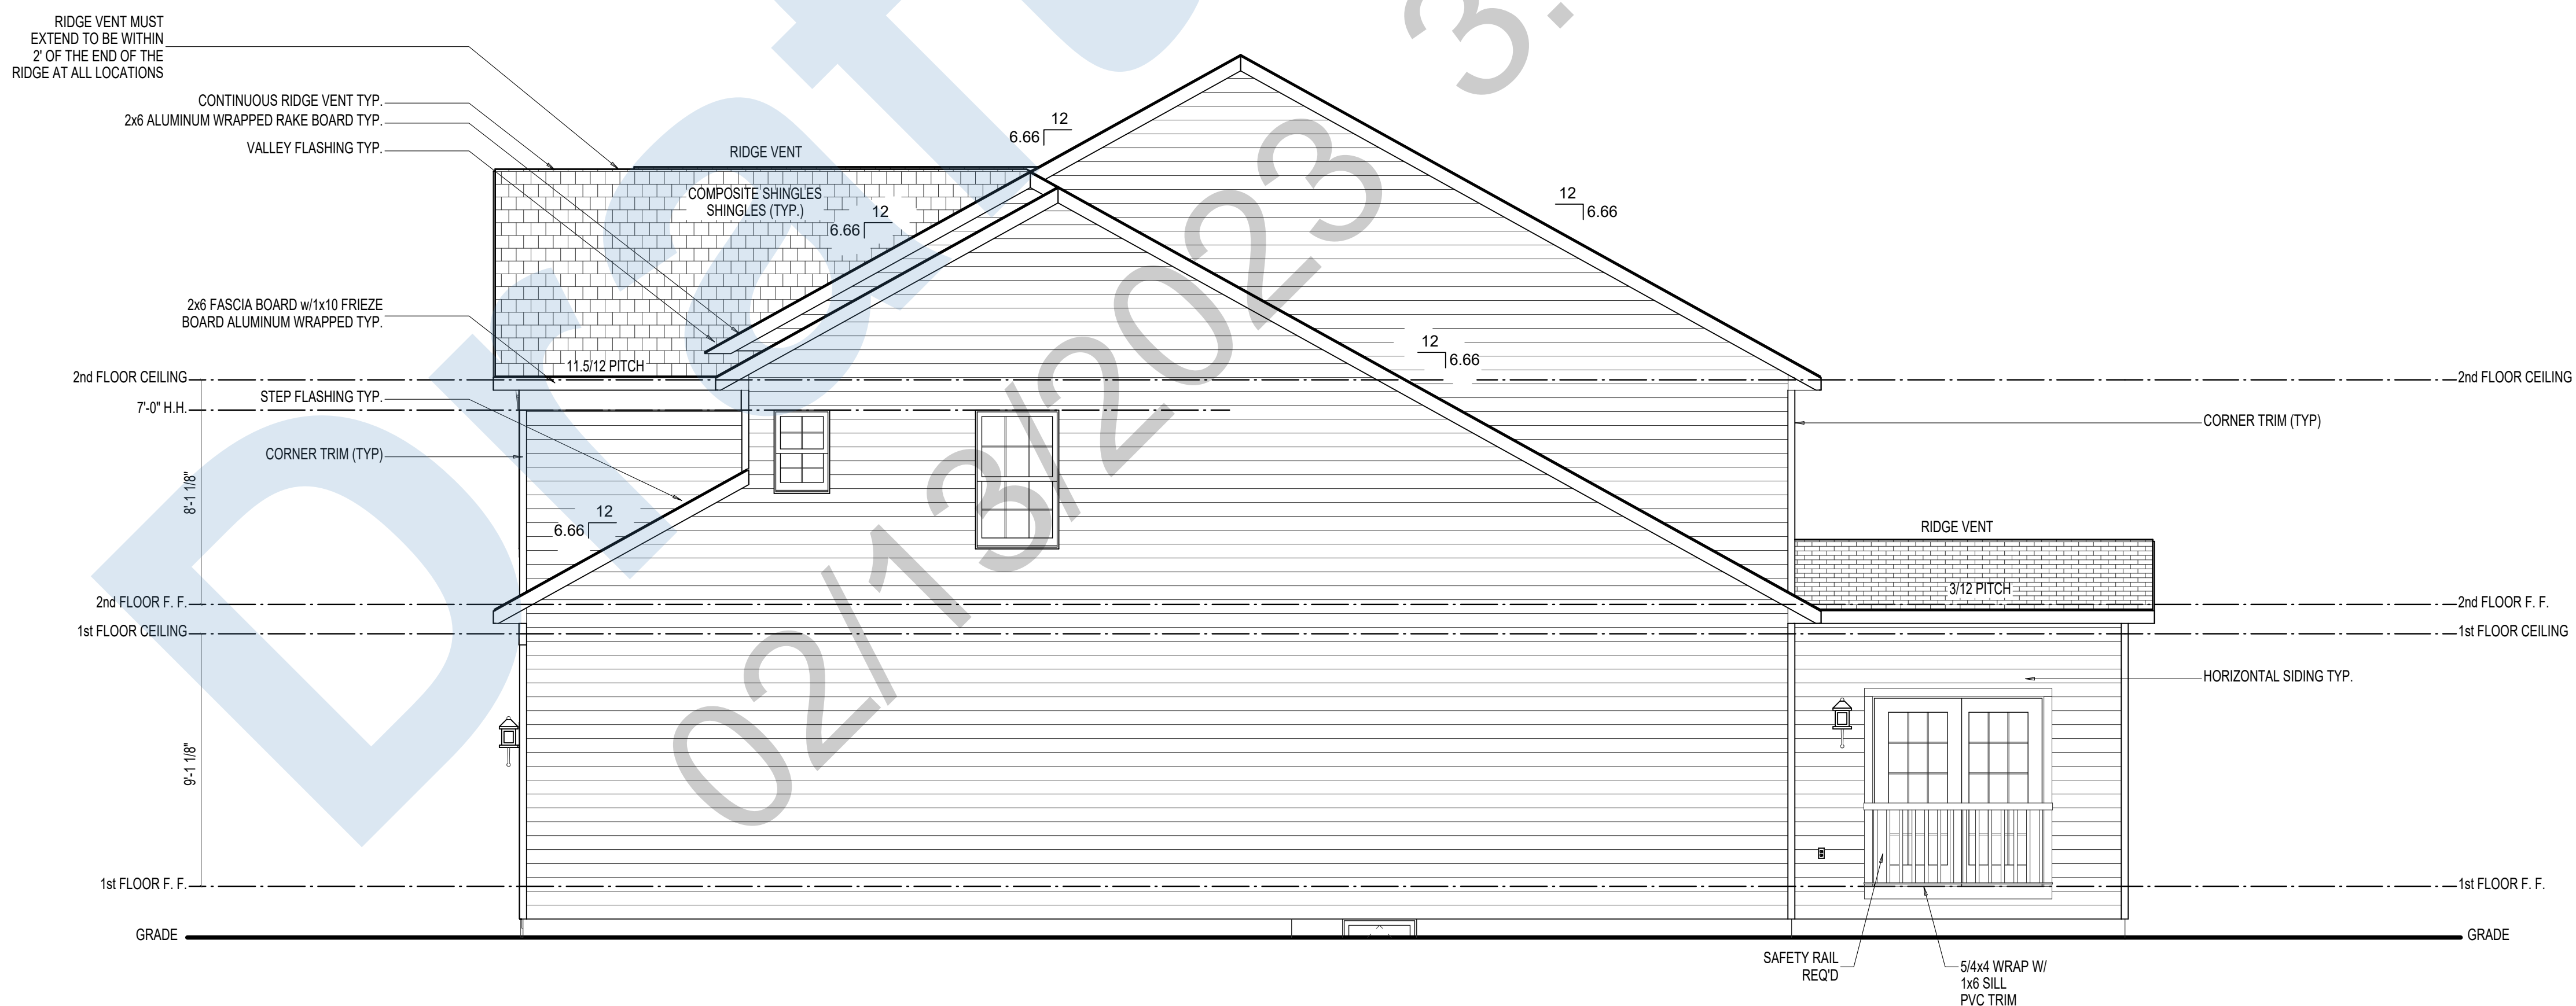

RIGHT ELEVATION

SCALE: 1/4"=1'-0"

ELEVATION C	REV. NO.	DATE	REMARKS
GARAGE RIGHT			


ARCHITECT
 JEFFREY M. KING ARCHITECT L.L.C.
 N.J. Lic# AI 11702
 109 East Atlantic Avenue
 Audubon, NJ 08106
 PHONE: (856) 436-8100




PRINT DATE: 02/06/2023	
YLKOTHAP FOR: Purnima & Venkata LOCATION: 2181 Brunswick Avenue, Lawrence Township	SHEET NUMBER A-09



REAR-LEFT

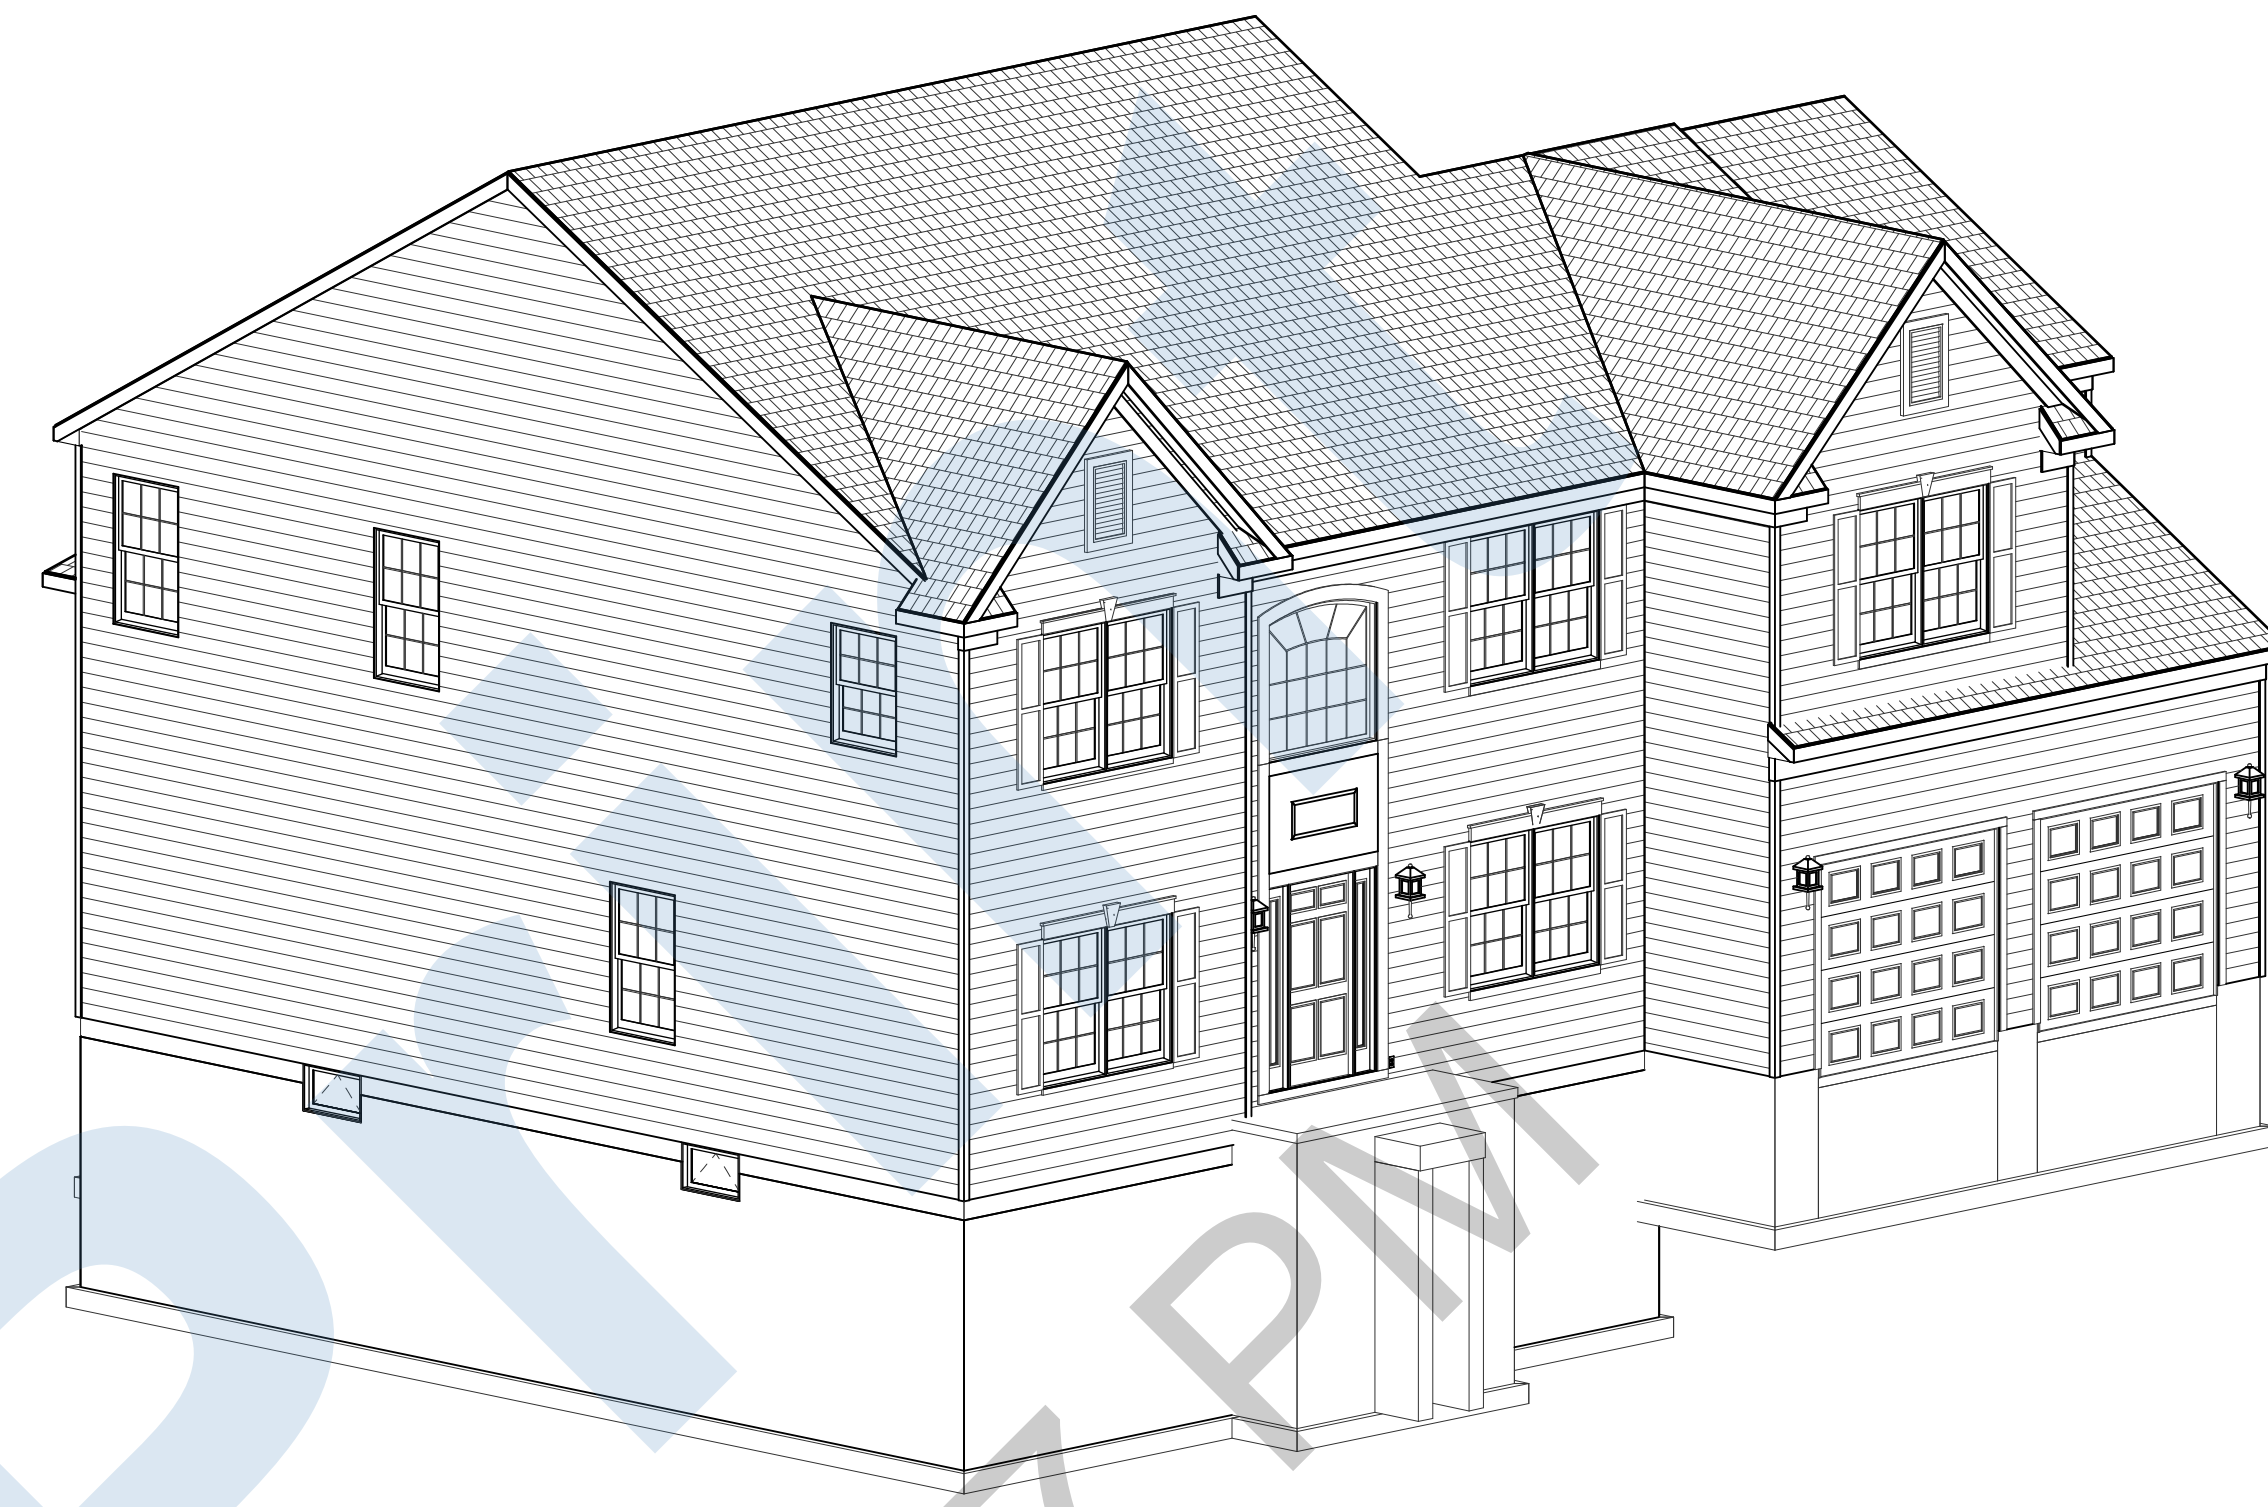

FRONT-LEFT

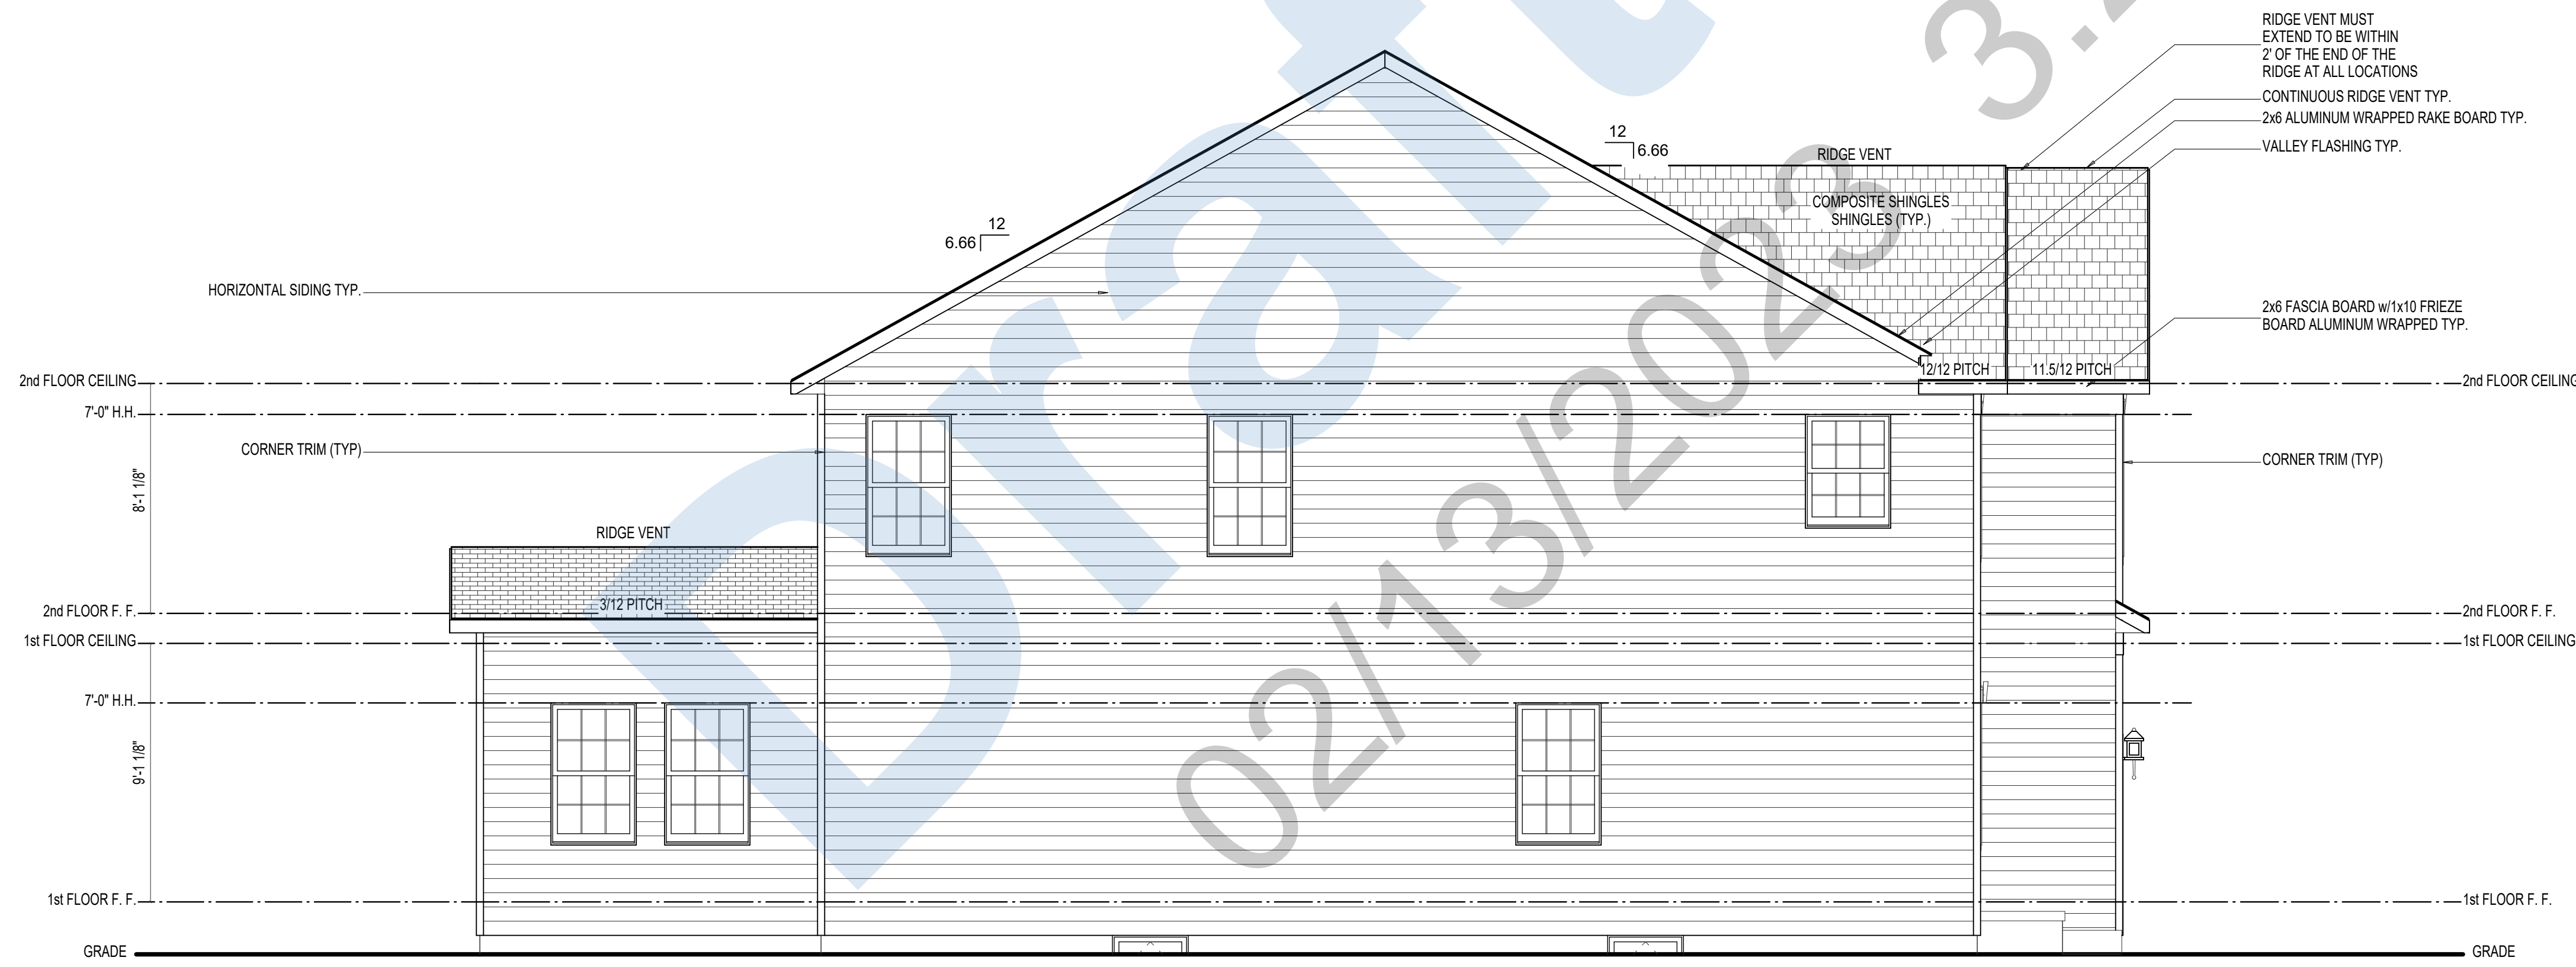

LEFT ELEVATION

SCALE: 1/4"=1'-0"

ELEVATION C	REV. NO.	DATE	REMARKS
GARAGE RIGHT			

ARCHITECT
 JEFFREY M. KING ARCHITECT L.L.C.
 N.J. Lic# AI 11702
 109 East Atlantic Avenue
 Audubon, NJ 08106
 PHONE: (856) 436-8100

SCHAEFFER
 FAMILY HOMES

PRINT DATE:
02/06/2023

FOR: YLKOTHAP
 Purnima & Venkata

LOCATION:
2181 Brunswick Avenue,
Lawrence Township

SHEET NUMBER
A-10