
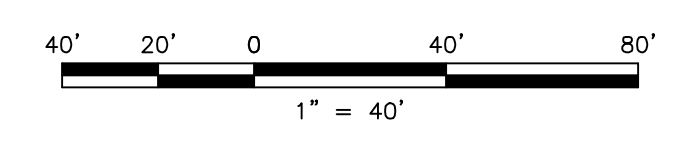
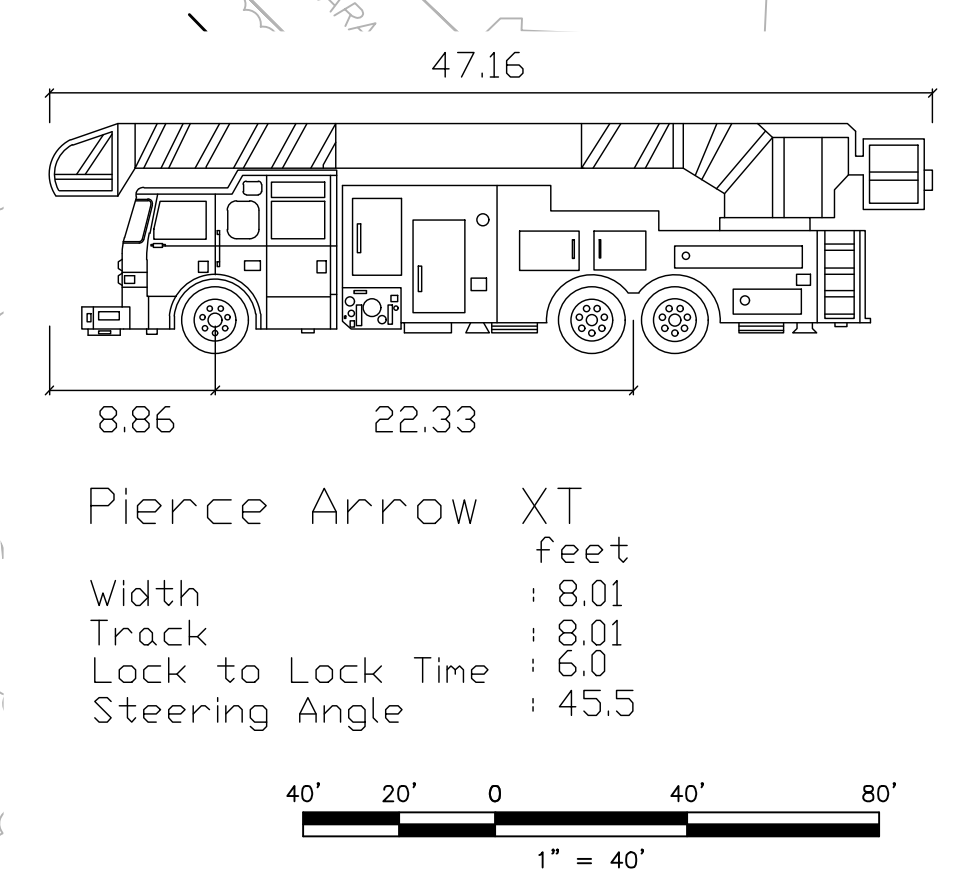


PROJECT INFORMATION:
 FILE PATH: C:\PROJETS\COM\00001\PlanA
 FILE NAME: COM00001-TTP.dwg
 DATE: 05/27/22
 LAST SAVE BY: Dabaszynz

CONTRACTOR: AND ASSOCIATES, INC.
 ALL RIGHTS RESERVED. THE COPIES OR REPRODUCTION OF THIS DOCUMENT OR PORTIONS THEREOF, FOR OTHER THAN THE ORIGINAL PROJECT OR THE PURPOSE ORIGINALLY INTENDED, WITHOUT THE WRITTEN PERMISSION OF T&M ASSOCIATES IS PROHIBITED.

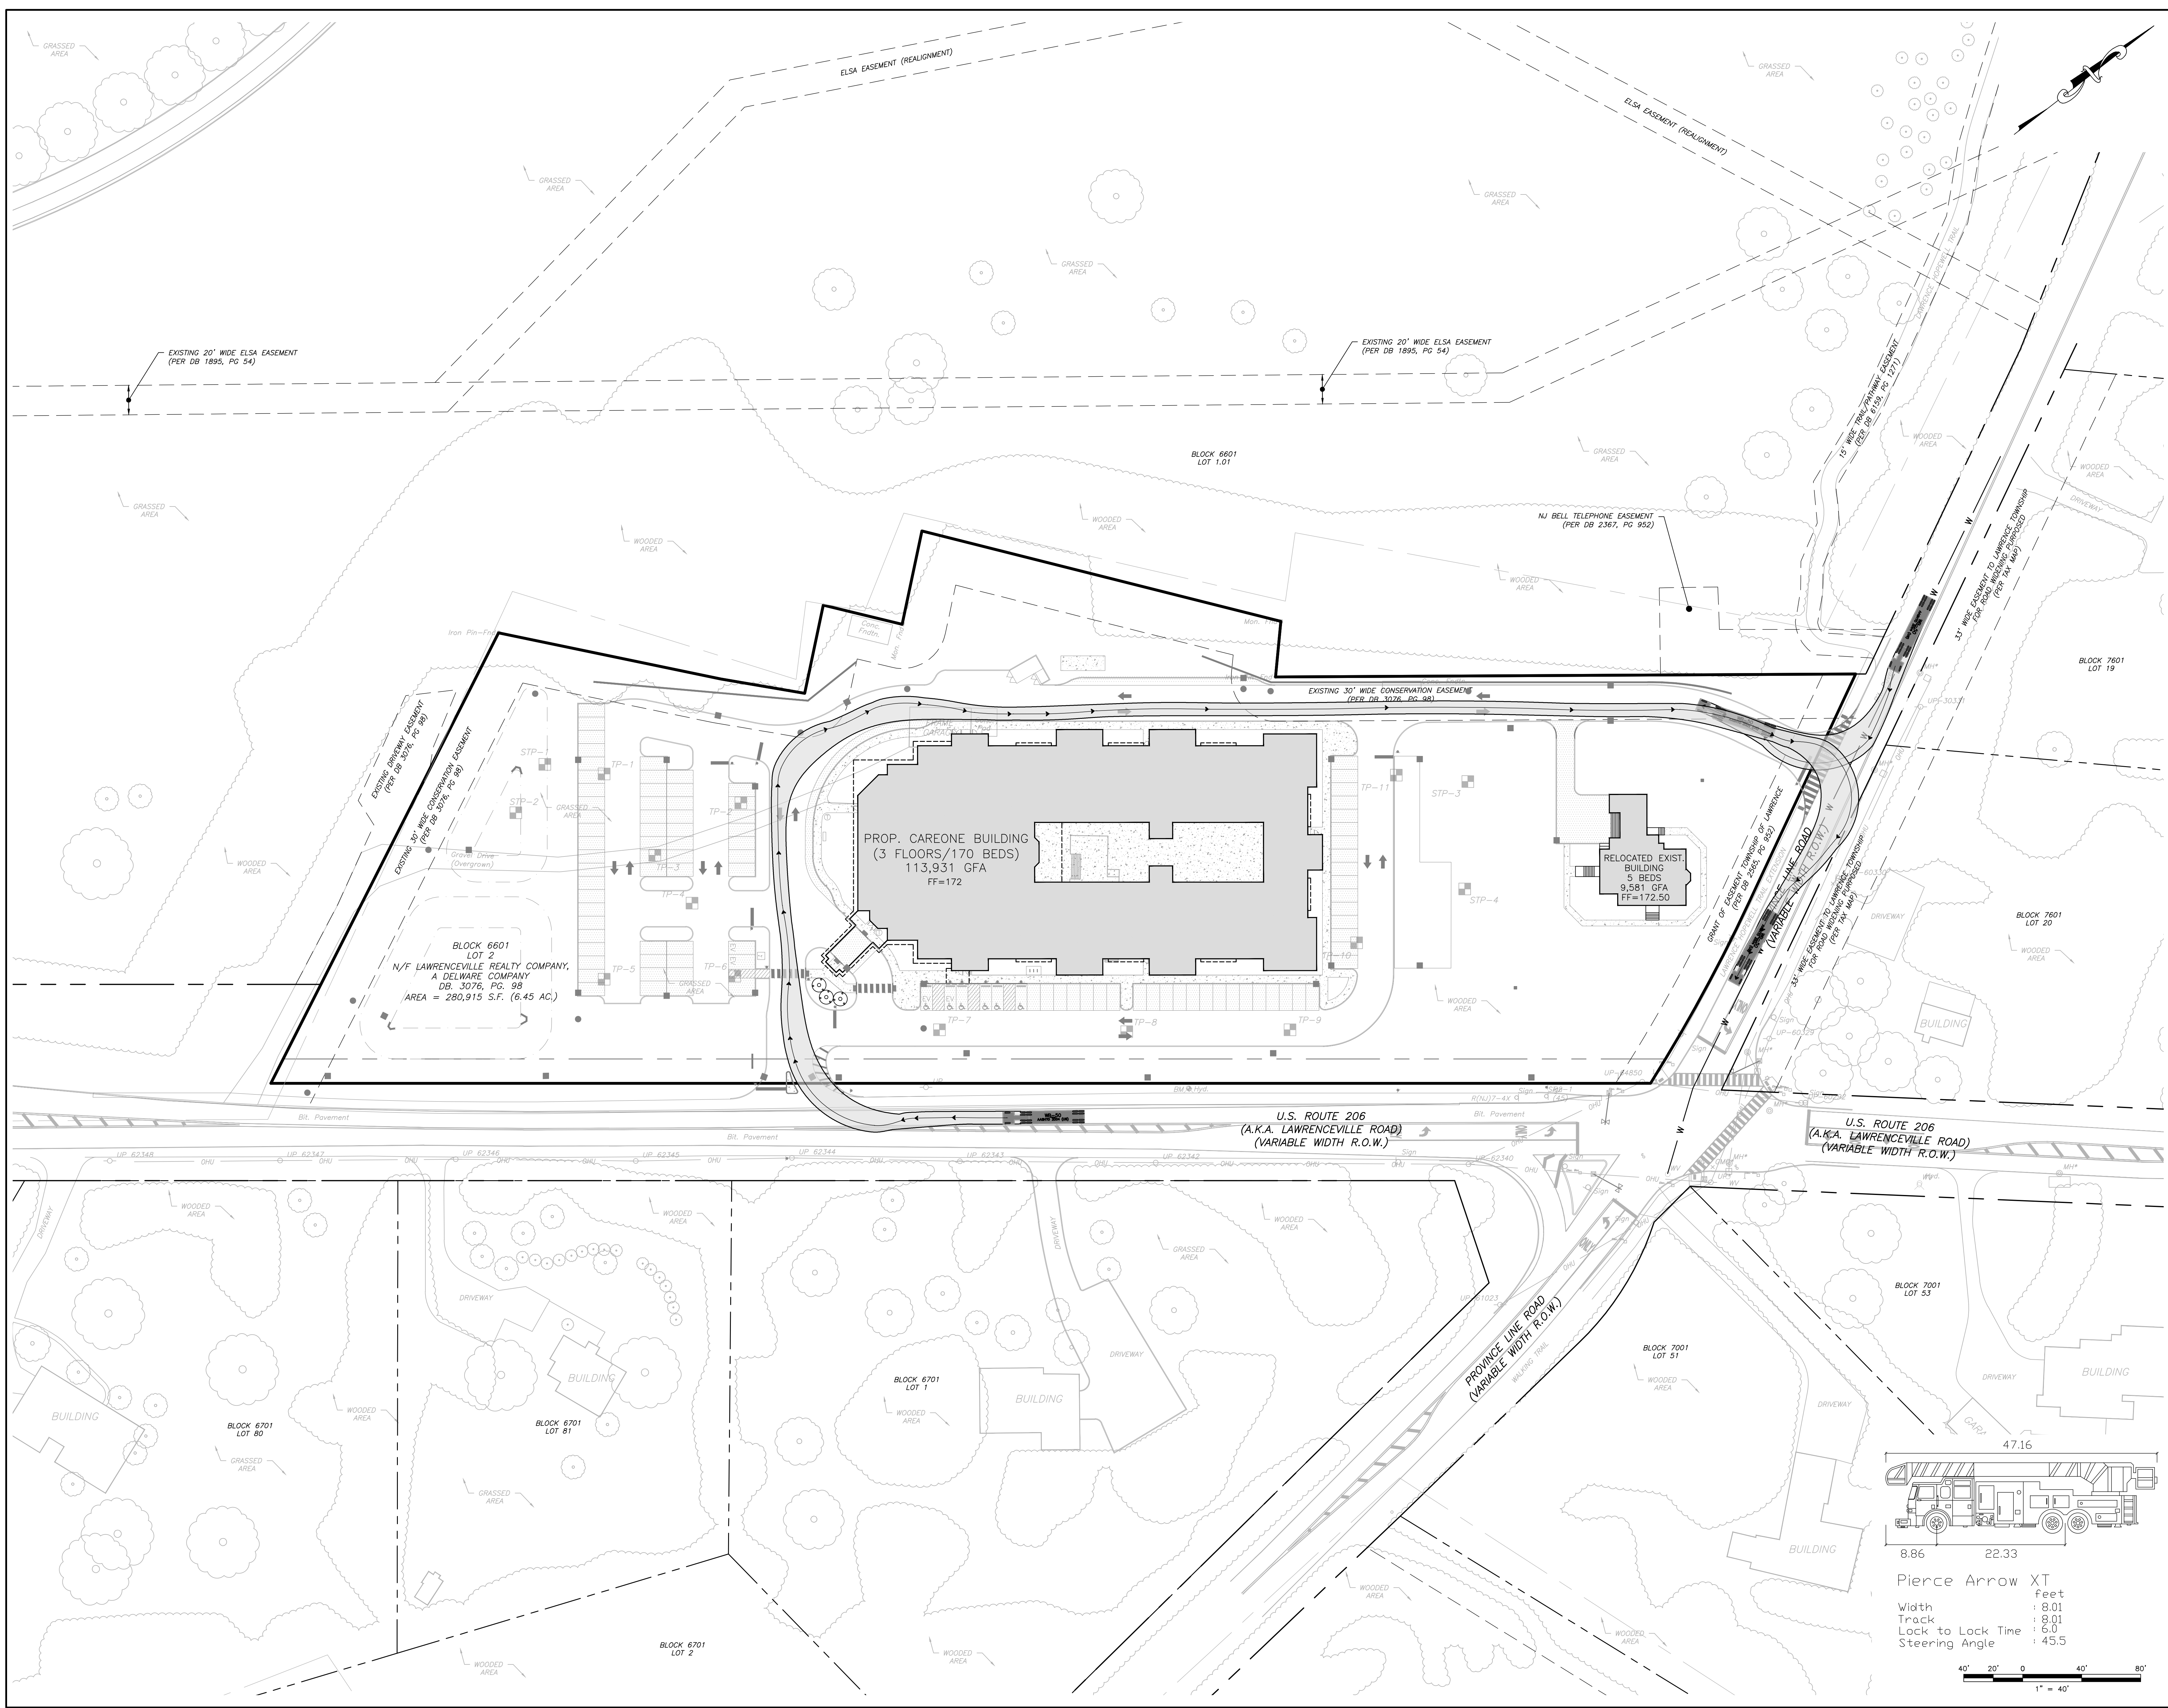

NO.	DATE	REVISIONS	BY	CHKD
1.	6/28/22	REVISED PER TOWNSHIP COMPLETENESS REVIEW	MRT	CHD

MICHAEL R. THOMAS, P.E.
 PROFESSIONAL ENGINEER

MRT 6/28/22
 LICENSED PROFESSIONAL ENGINEER
 STATE OF NJ LICENSE NO. GE48086

CAREONE AT LAWRENCE
PRELIMINARY & FINAL SITE PLAN FOR CAREONE AT LAWRENCE
 BLOCK 6601, LOT 2, LAWRENCE TOWNSHIP, MERCER COUNTY, NEW JERSEY
TRUCK TURNING PLAN - FIRE TRUCK

AND
 YOUR GOALS. OUR MISSION.

11 TINDALL ROAD
 MIDDLETOWN, NJ 07748
 TEL: 732-671-6400
 FAX: 732-671-7265
 www.andassociates.com

NEW JERSEY BOARD OF PROFESSIONAL ENGINEERS
 AND LAND SURVEYORS
 CERTIFICATE OF AUTHORIZATION 262070150

OFFICES LOCATED IN:
 CALIFORNIA, INDIANA, KENTUCKY,
 MASSACHUSETTS, MICHIGAN, NEW JERSEY,
 OHIO AND PENNSYLVANIA

DESIGNED BY	KRR	DRAWING	
CHECKED BY	MRT		TTP-1
DRAWN BY	KRR	SHEET	
DATE	05/27/22		20
SCALE	AS SHOWN		
PROJ. NO.	COM000001	OF	20