


E-ONE HP95 Mid Mount
 Overall Length 47.750ft
 Overall Width 8.333ft
 Overall Body Height 11.000ft
 Min Body Ground Clearance 1.393ft
 Track Width 8.333ft
 Lock-to-lock time 6.00s
 Max Wheel Angle 45.00°

SITE LAYOUT LEGEND

EXISTING	BOUNDARY	PROPOSED
---	---	---
---	---	---
---	---	---
---	---	---
---	---	---
---	---	---
---	---	---
---	---	---
---	---	---

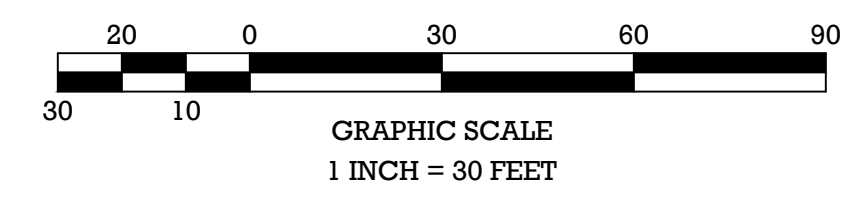

PRELIMINARY/FINAL MAJOR SITE PLAN
 CANVAS
 3131 PRINCETON PIKE
 BLOCK 3801; LOTS 2 & 3
FIRETRUCK TURNING PLAN
 SITUATED IN
 TOWNSHIP OF LAWRENCE, MERCER COUNTY, NEW JERSEY

MidAtlantic
Engineering Partners
 2028B Bayshore Dr., Suite 200
 M. Lawrence, NJ 08541
 609-910-4400

9371 Highway 68, Suite 901
 West Trenton, NJ 07719
 732-722-9889

Checked By: JAB
 Vertical Scale: N/A
 Horizontal Scale: 1" = 30'
 Project No.: RAM-2201
 Date: 04/05/24

Drawn By: DUB
 Date: 04/05/24

Sheet Number
1 OF 1