


**MEZZANINE PLAN**

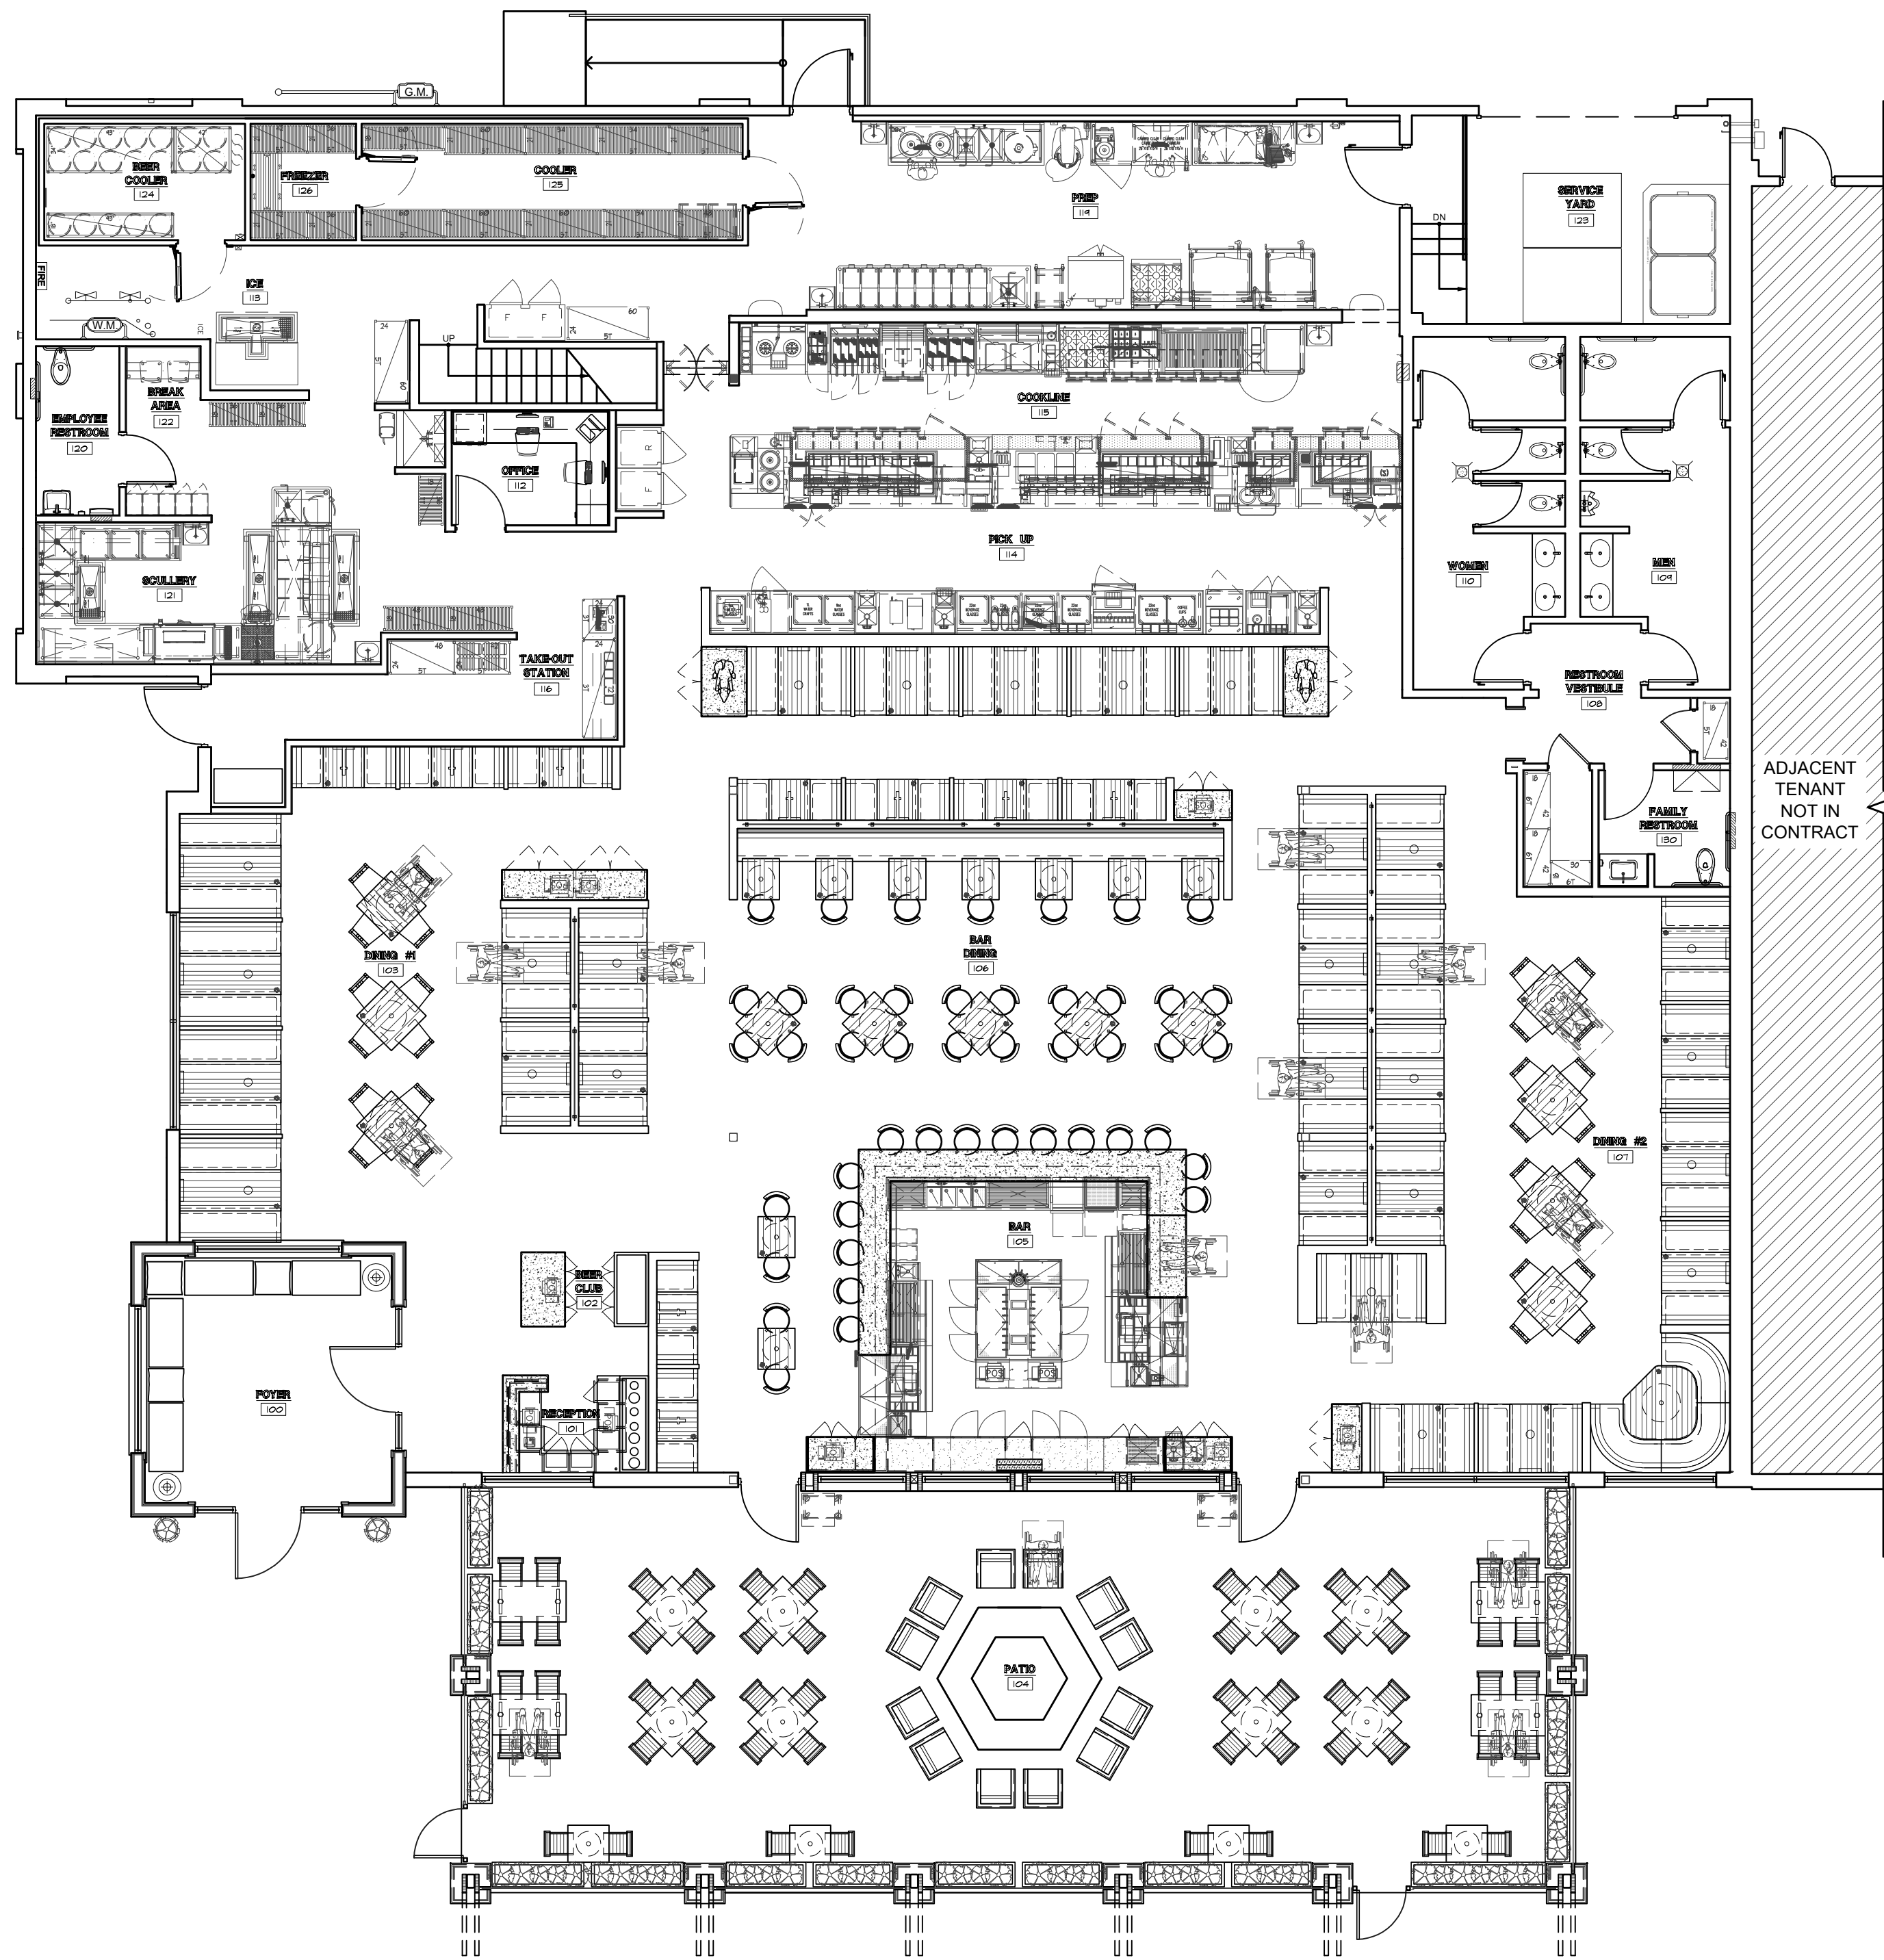

**FLOOR PLAN**

**BUILDING TABULATIONS**

<b>BUILDING AREA:</b>	<b>8,540 SQ. FT.</b>
<b>MEZZANINE:</b>	<b>1,835 SQ. FT.</b>
<b>TOTAL BUILDING AREA (PREMISES):</b>	<b>10,375 SQ. FT.</b>
<b>PATIO AREA:</b>	<b>1,629 SQ. FT.</b>
<b>TOTAL AREA:</b>	<b>12,004 SQ. FT.</b>
<b>SEATS REQUIRED:</b>	<b>244</b>
	(PER SQ. FT. CALCULATED FOR SEATING TABULATION)
<b>SEATS PROVIDED:</b>	<b>229</b>

**SEATING TABULATIONS**

<b>BAR:</b>	<b>17 SEATS</b>
<b>BAR DINING:</b>	<b>94 SEATS</b>
<b>DINING ROOM 1:</b>	<b>50 SEATS</b>
<b>DINING ROOM 2:</b>	<b>68 SEATS</b>
<b>TOTAL INTERIOR SEATS:</b>	<b>229 SEATS</b>
<b>TOTAL PATIO SEATS:</b>	<b>68 SEATS</b>
<b>GRAND TOTAL:</b>	<b>297 SEATS</b>

**INDOOR SEATING CHART**

SEATING TYPE	PARTY	% OF TOTAL TABLES	SEATS	% OF TOTAL TABLES
2-PERSON	18	31%	36	17%
4-PERSON	36	60%	144	68%
6-PERSON	4	7%	24	11%
8-PERSON	1	2%	8	4%
<b>TOTAL</b>	<b>59</b>	<b>100%</b>	<b>212</b>	<b>100%</b>

**OUTDOOR SEATING CHART**

SEATING TYPE	PARTY	% OF TOTAL TABLES	SEATS	% OF TOTAL TABLES
2-PERSON	4	33%	8	20%
4-PERSON	12	67%	48	80%
<b>TOTAL</b>	<b>16</b>	<b>100%</b>	<b>56</b>	<b>100%</b>




3337 SUSAN STREET, SUITE 100  
COSTA MESA, CA 92626  
PHONE: 714.596.9960  
FAX: 714.596.9970  
www.lazydogrestaurants.com

THESE DRAWINGS PREPARED BY LAZY DOG RESTAURANTS FOR THE PROJECT ARE FOR USE SOLELY WITH RESPECT TO THIS PROJECT AND UNLESS OTHERWISE PROVIDED, LAZY DOG RESTAURANTS SHALL BE DEEMED THE AUTHOR OF THESE DOCUMENTS AND SHALL RETAIN ALL COMMON LAW, STATUTORY AND OTHER RESERVED RIGHTS, INCLUDING COPYRIGHT. THESE DRAWINGS SHALL NOT BE USED BY OTHERS ON OTHER PROJECTS, FOR ADDITIONS TO THE PROJECT OR FOR COMPLETION OF THE PROJECT BY OTHERS, EXCEPT BY AGREEMENT IN WRITING BY LAZY DOG RESTAURANTS.

- 1,3,24  LANDLORD & CITY SUBMITTAL
- 4,13,24  LANDLORD & CITY RESUBMITTAL
- 
- 
- 
- 
- 
- 
- 
- 
- 

MERCER ON ONE  
3357 US HIGHWAY 1  
LAWRENCEVILLE, NJ 08648

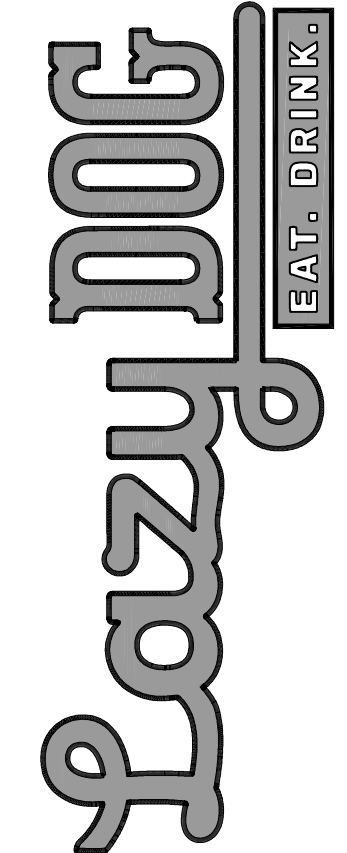


SHEET TITLE


**FLOOR PLAN**

DRAWN BY \_\_\_\_\_  
IS  
CHECKED BY \_\_\_\_\_  
SP/KW  
SCALE  
1/8" = 1'-0"  
JOB NO. \_\_\_\_\_



SHEET NUMBER

**DD3.0**

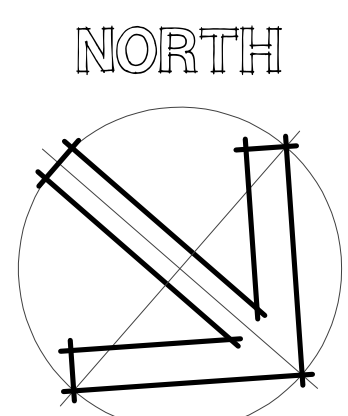


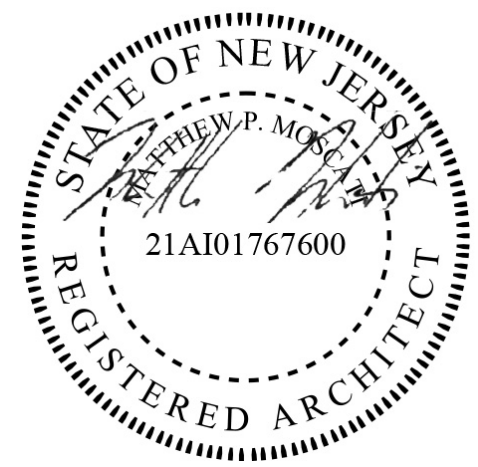

# MEZZANINE REFLECTED CEILING PLAN

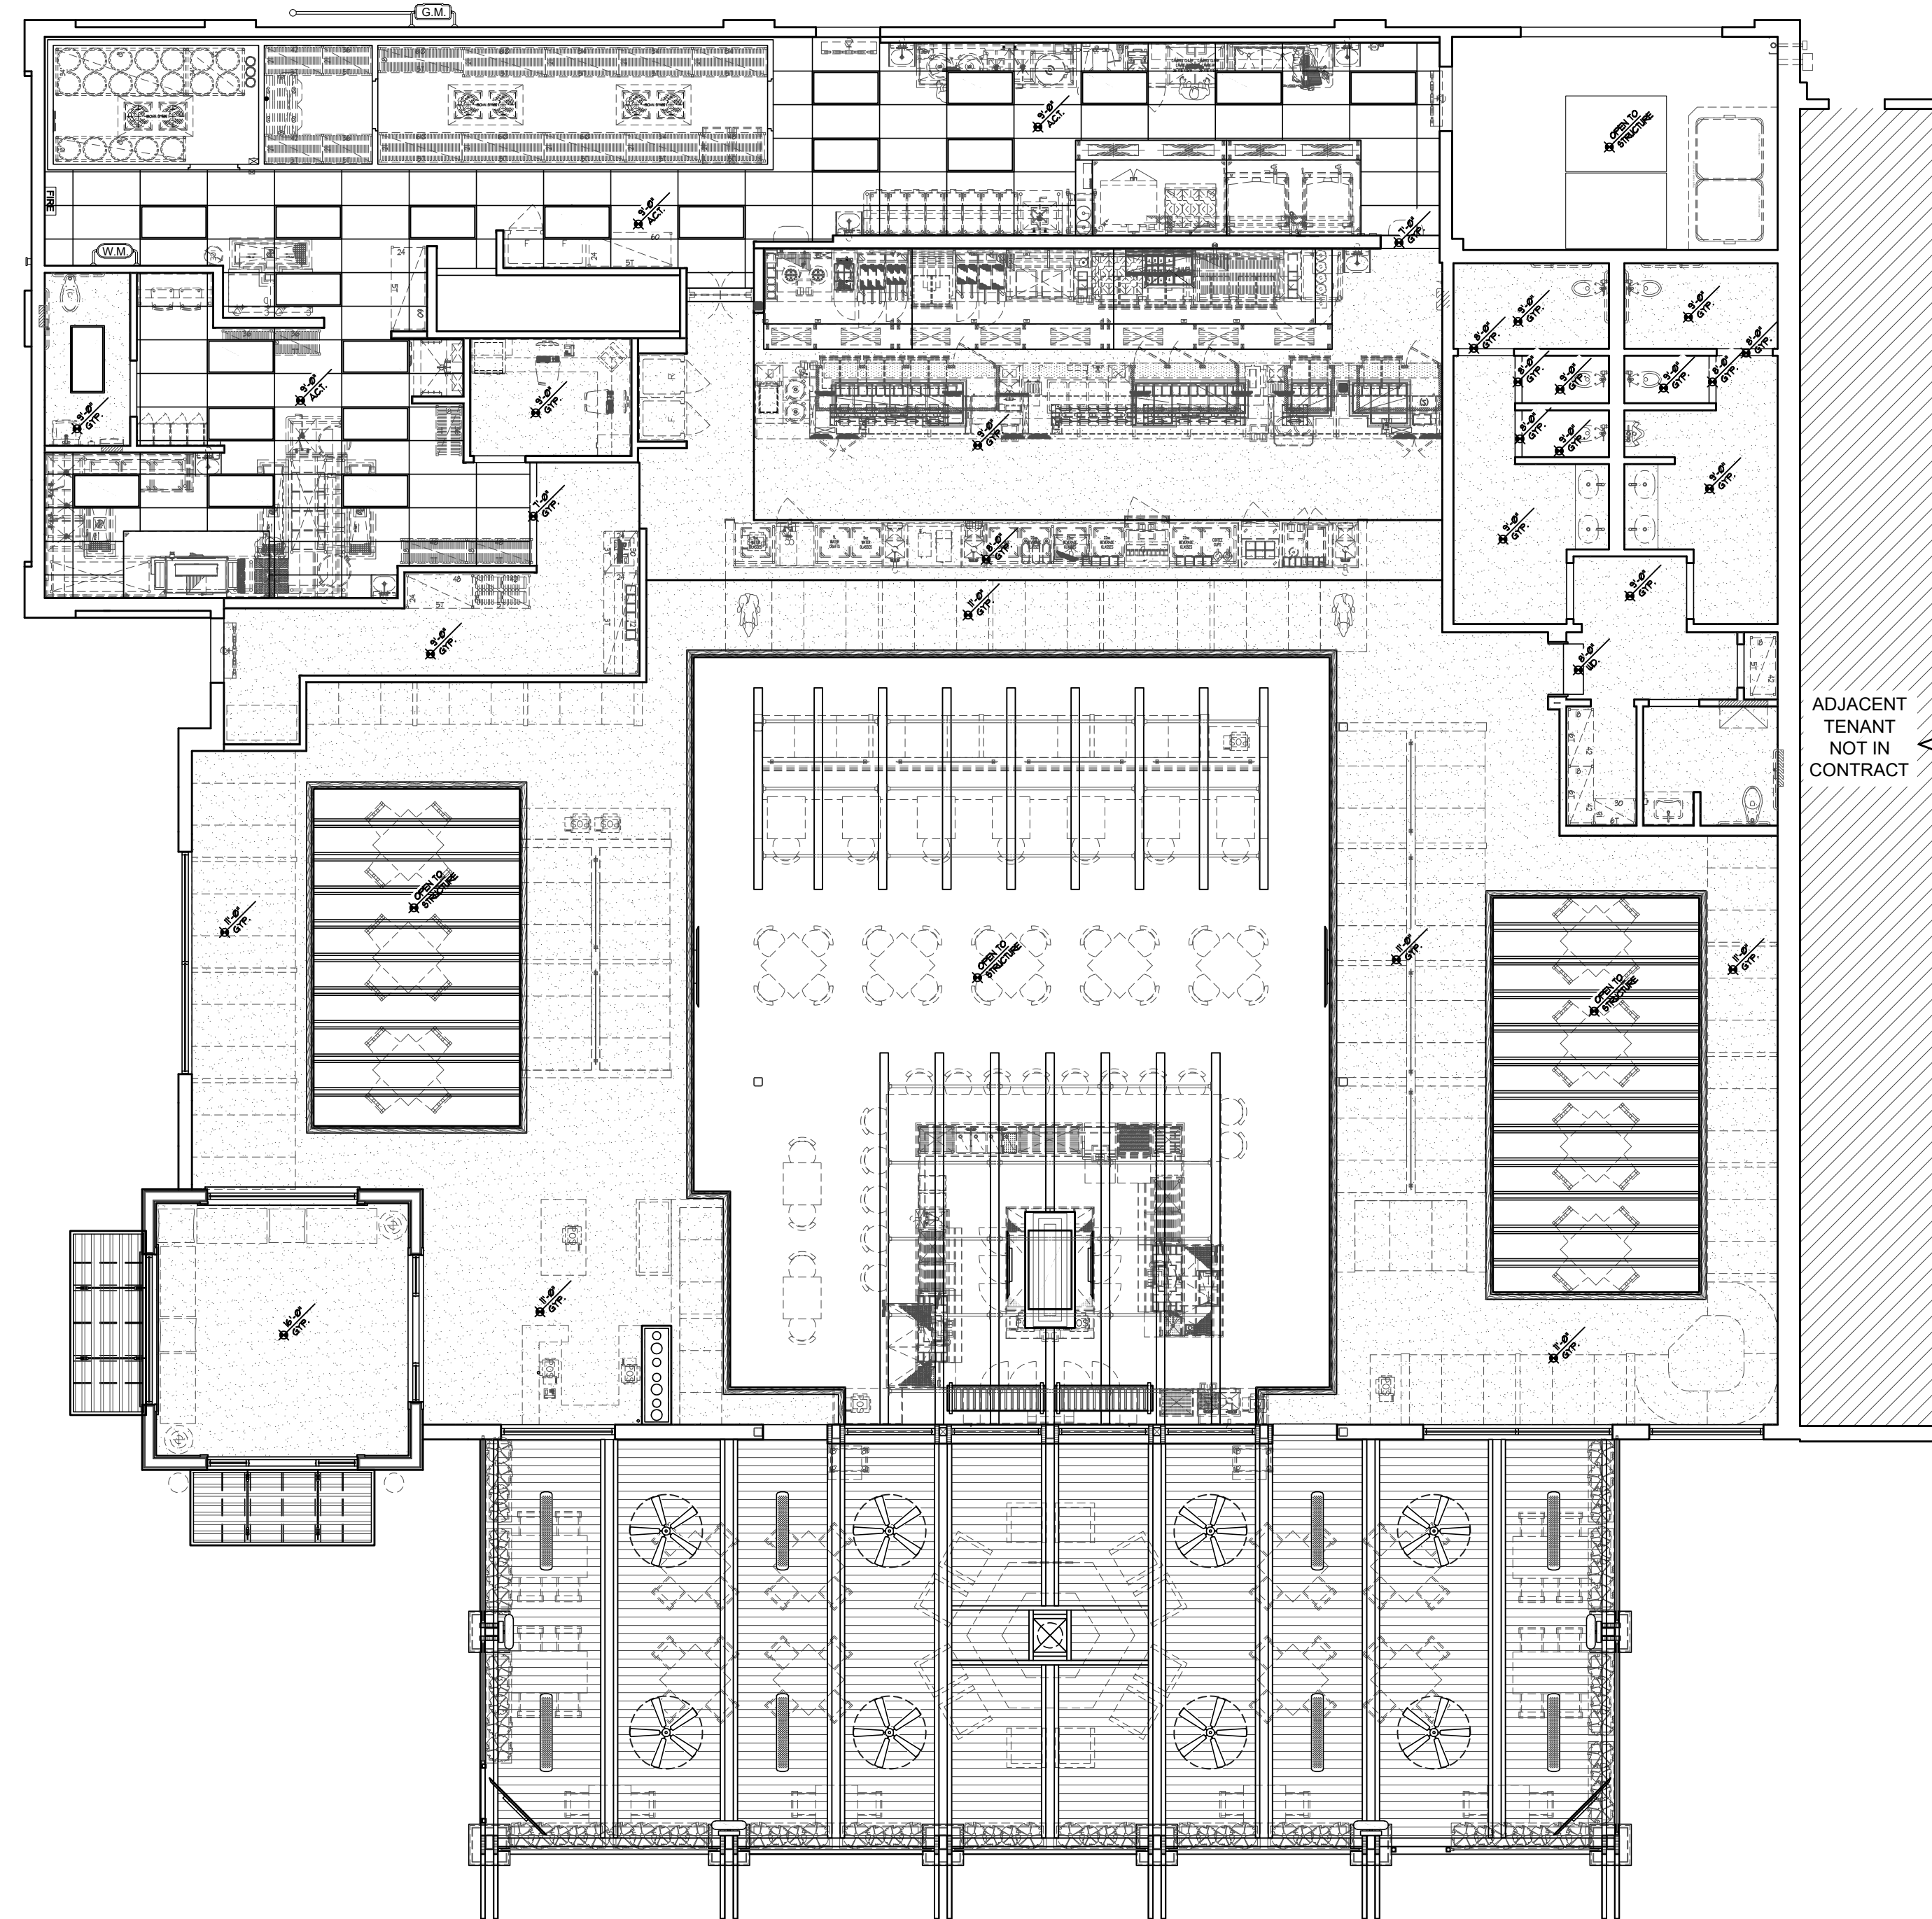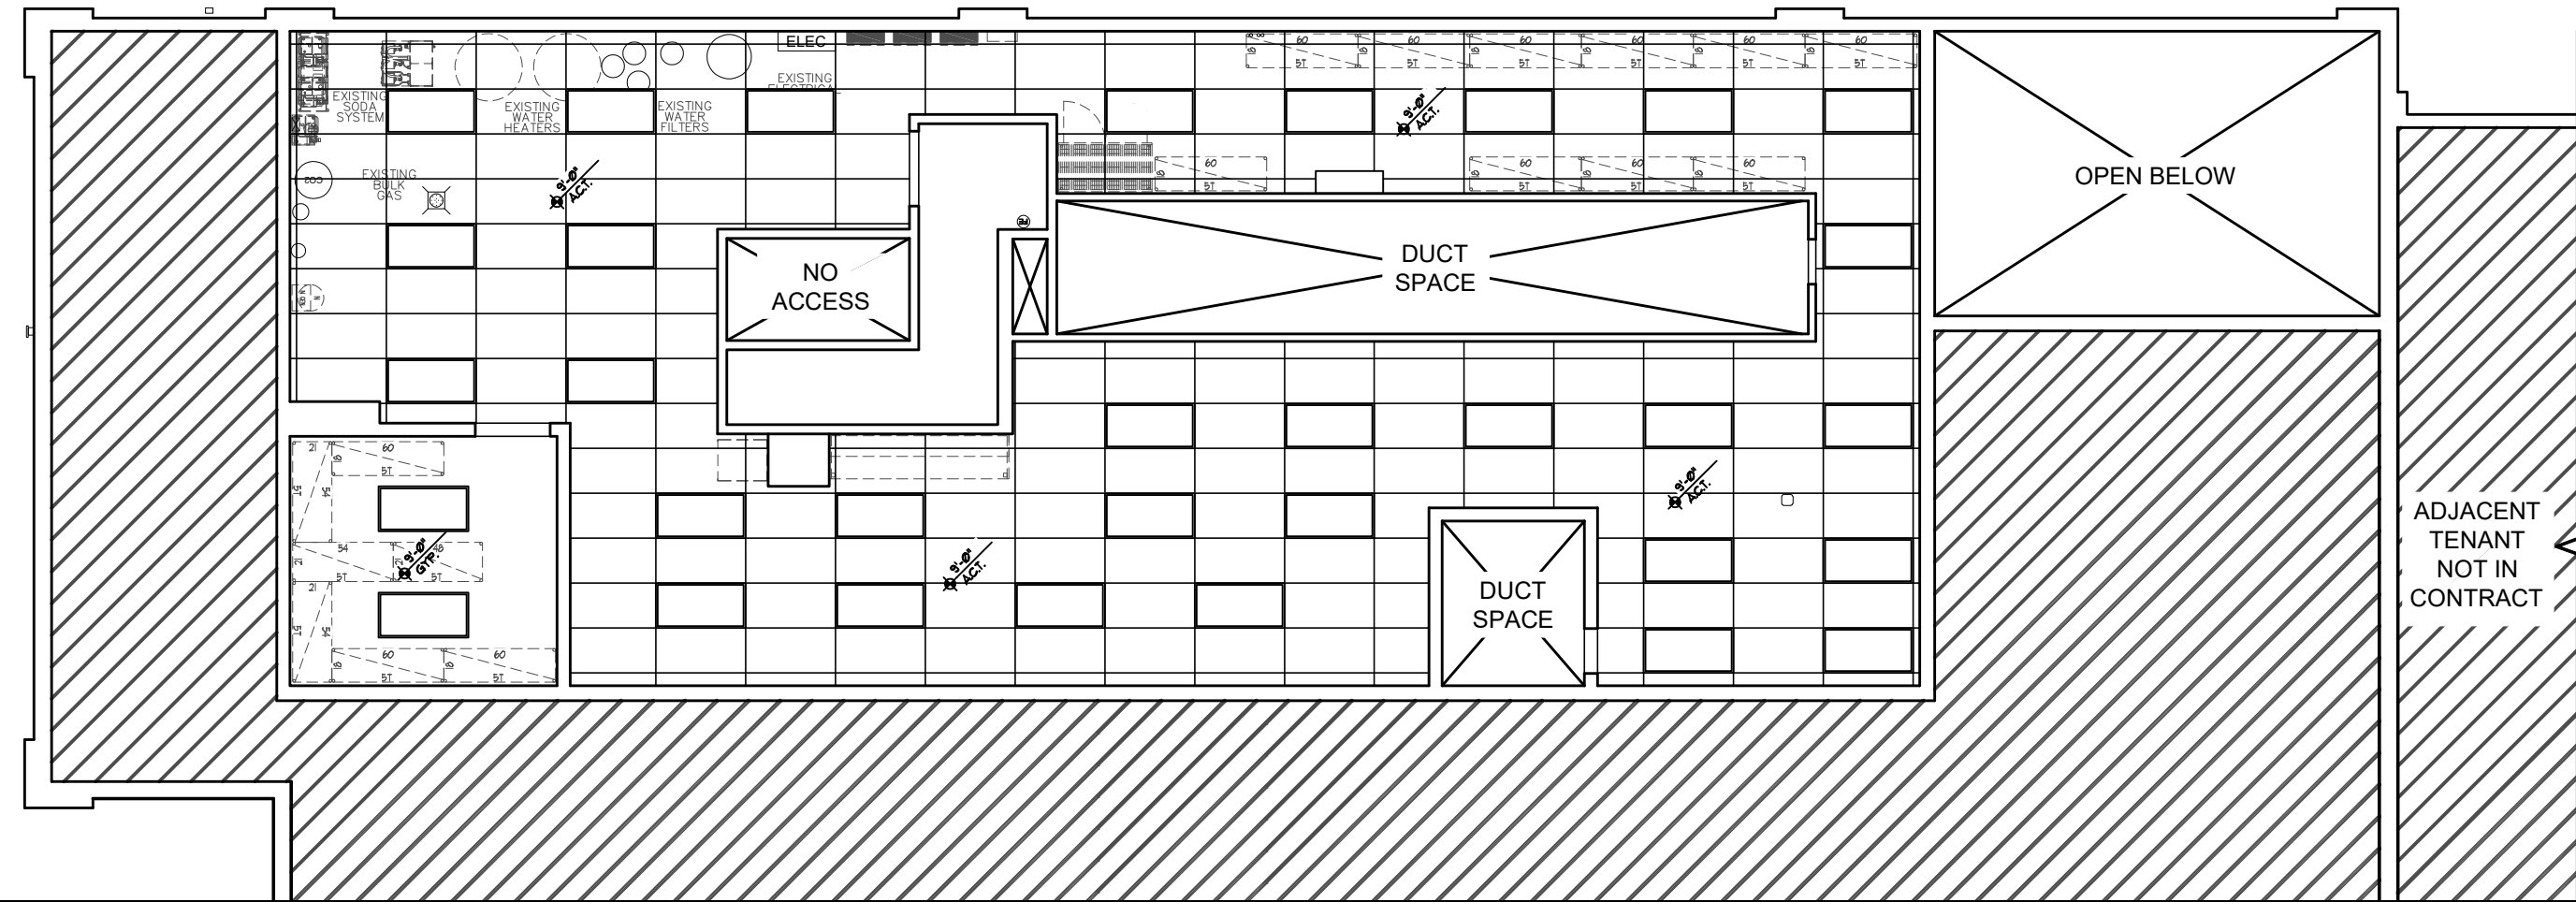

# REFLECTED CEILING PLAN

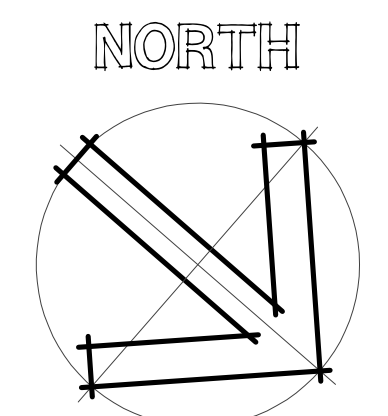


3337 SUSAN STREET, SUITE 100  
COSTA MESA, CA 92626  
PHONE: 714.596.9960  
FAX: 714.596.9970  
www.lazydogrestaurants.com

THESE DRAWINGS PREPARED BY LAZY DOG RESTAURANTS FOR THIS PROJECT ARE FOR USE SOLELY WITH RESPECT TO THIS PROJECT AND UNLESS OTHERWISE PROVIDED, LAZY DOG RESTAURANTS SHALL BE DEEMED THE AUTHOR OF THESE DOCUMENTS AND SHALL RETAIN ALL COMMON LAW, STATUTORY AND OTHER RESERVED RIGHTS, INCLUDING COPYRIGHT. THESE DRAWINGS SHALL NOT BE USED BY OTHERS ON OTHER PROJECTS, FOR ADDITIONS TO THIS PROJECT OR FOR COMPLETION OF THIS PROJECT BY OTHERS, EXCEPT BY AGREEMENT IN WRITING BY LAZY DOG RESTAURANTS.

1.3.24	<input type="checkbox"/>	LANDLORD & CITY SUBMITTAL
4.13.24	<input type="checkbox"/>	LANDLORD & CITY RESUBMITTAL
	<input type="checkbox"/>	
	<input type="checkbox"/>	
MERCER ON ONE  
3357 US HIGHWAY 1  
LAWRENCEVILLE, NJ 08648


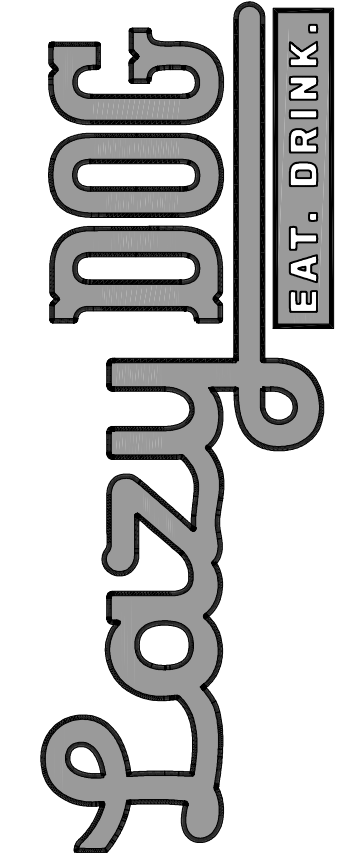


SHEET TITLE  
**REFLECTED CEILING PLAN**


DRAWN BY \_\_\_\_\_  
IS  
CHECKED BY SP/KW  
SCALE  
1/8" = 1'-0"  
JOB NO. \_\_\_\_\_

SHEET NUMBER

**DD3.1**

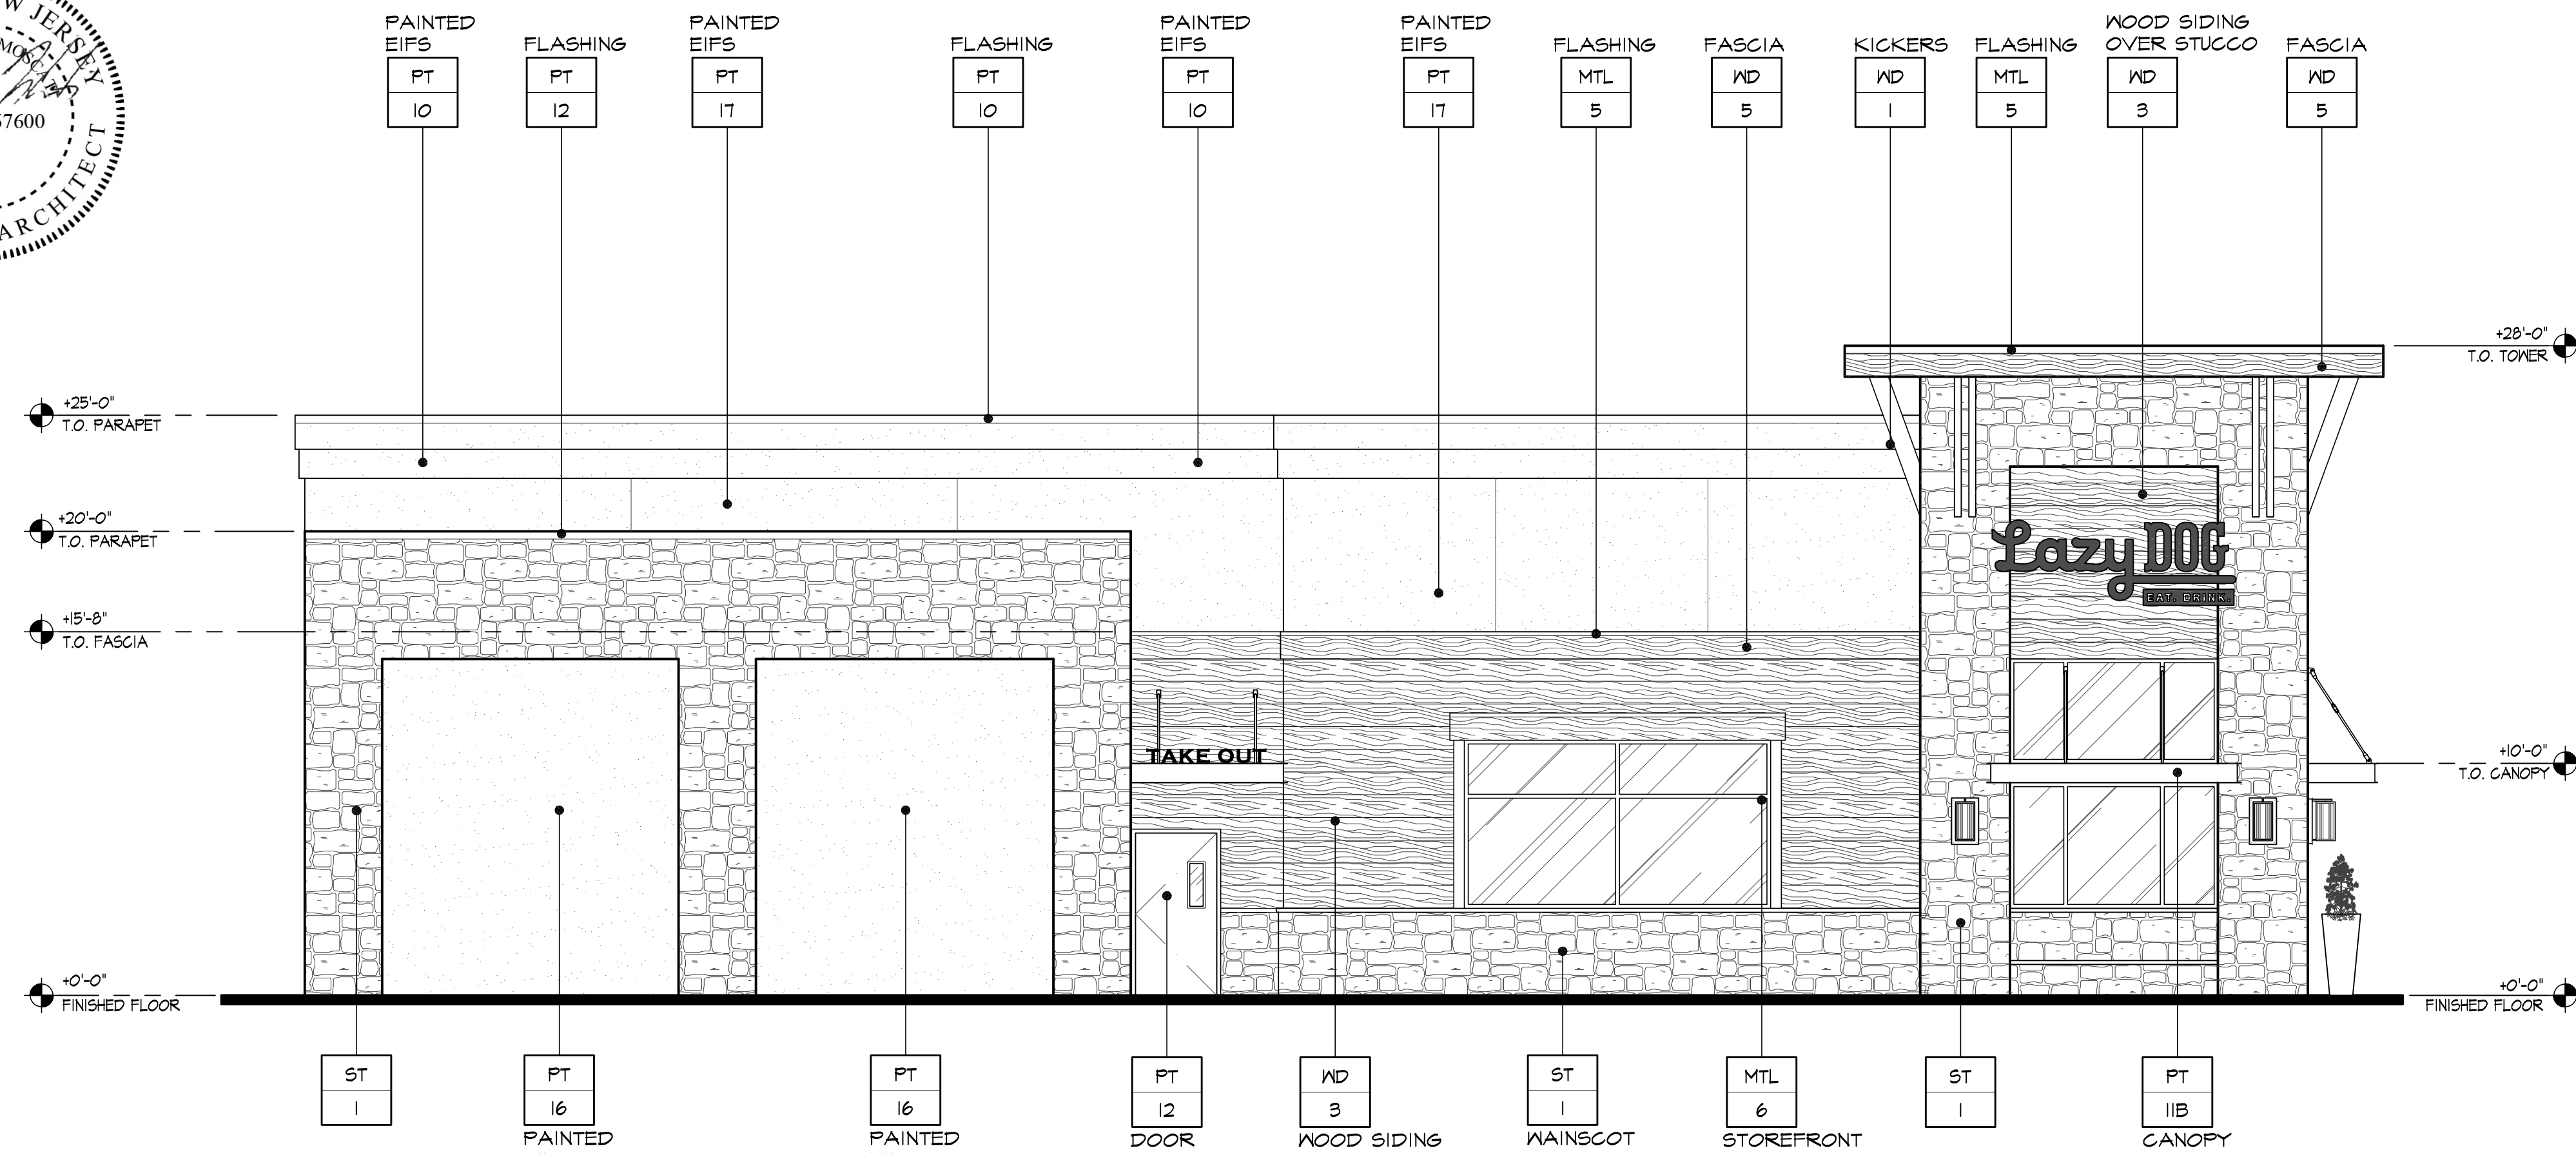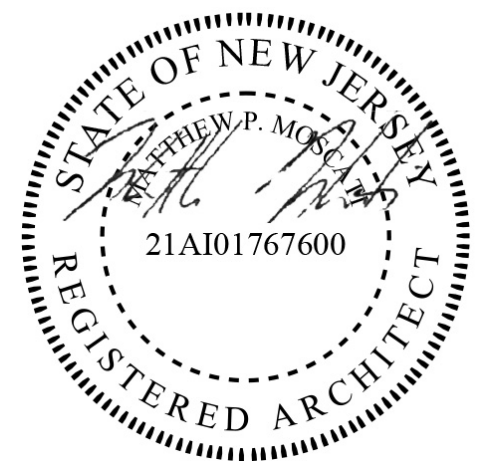

# EAST ELEVATION

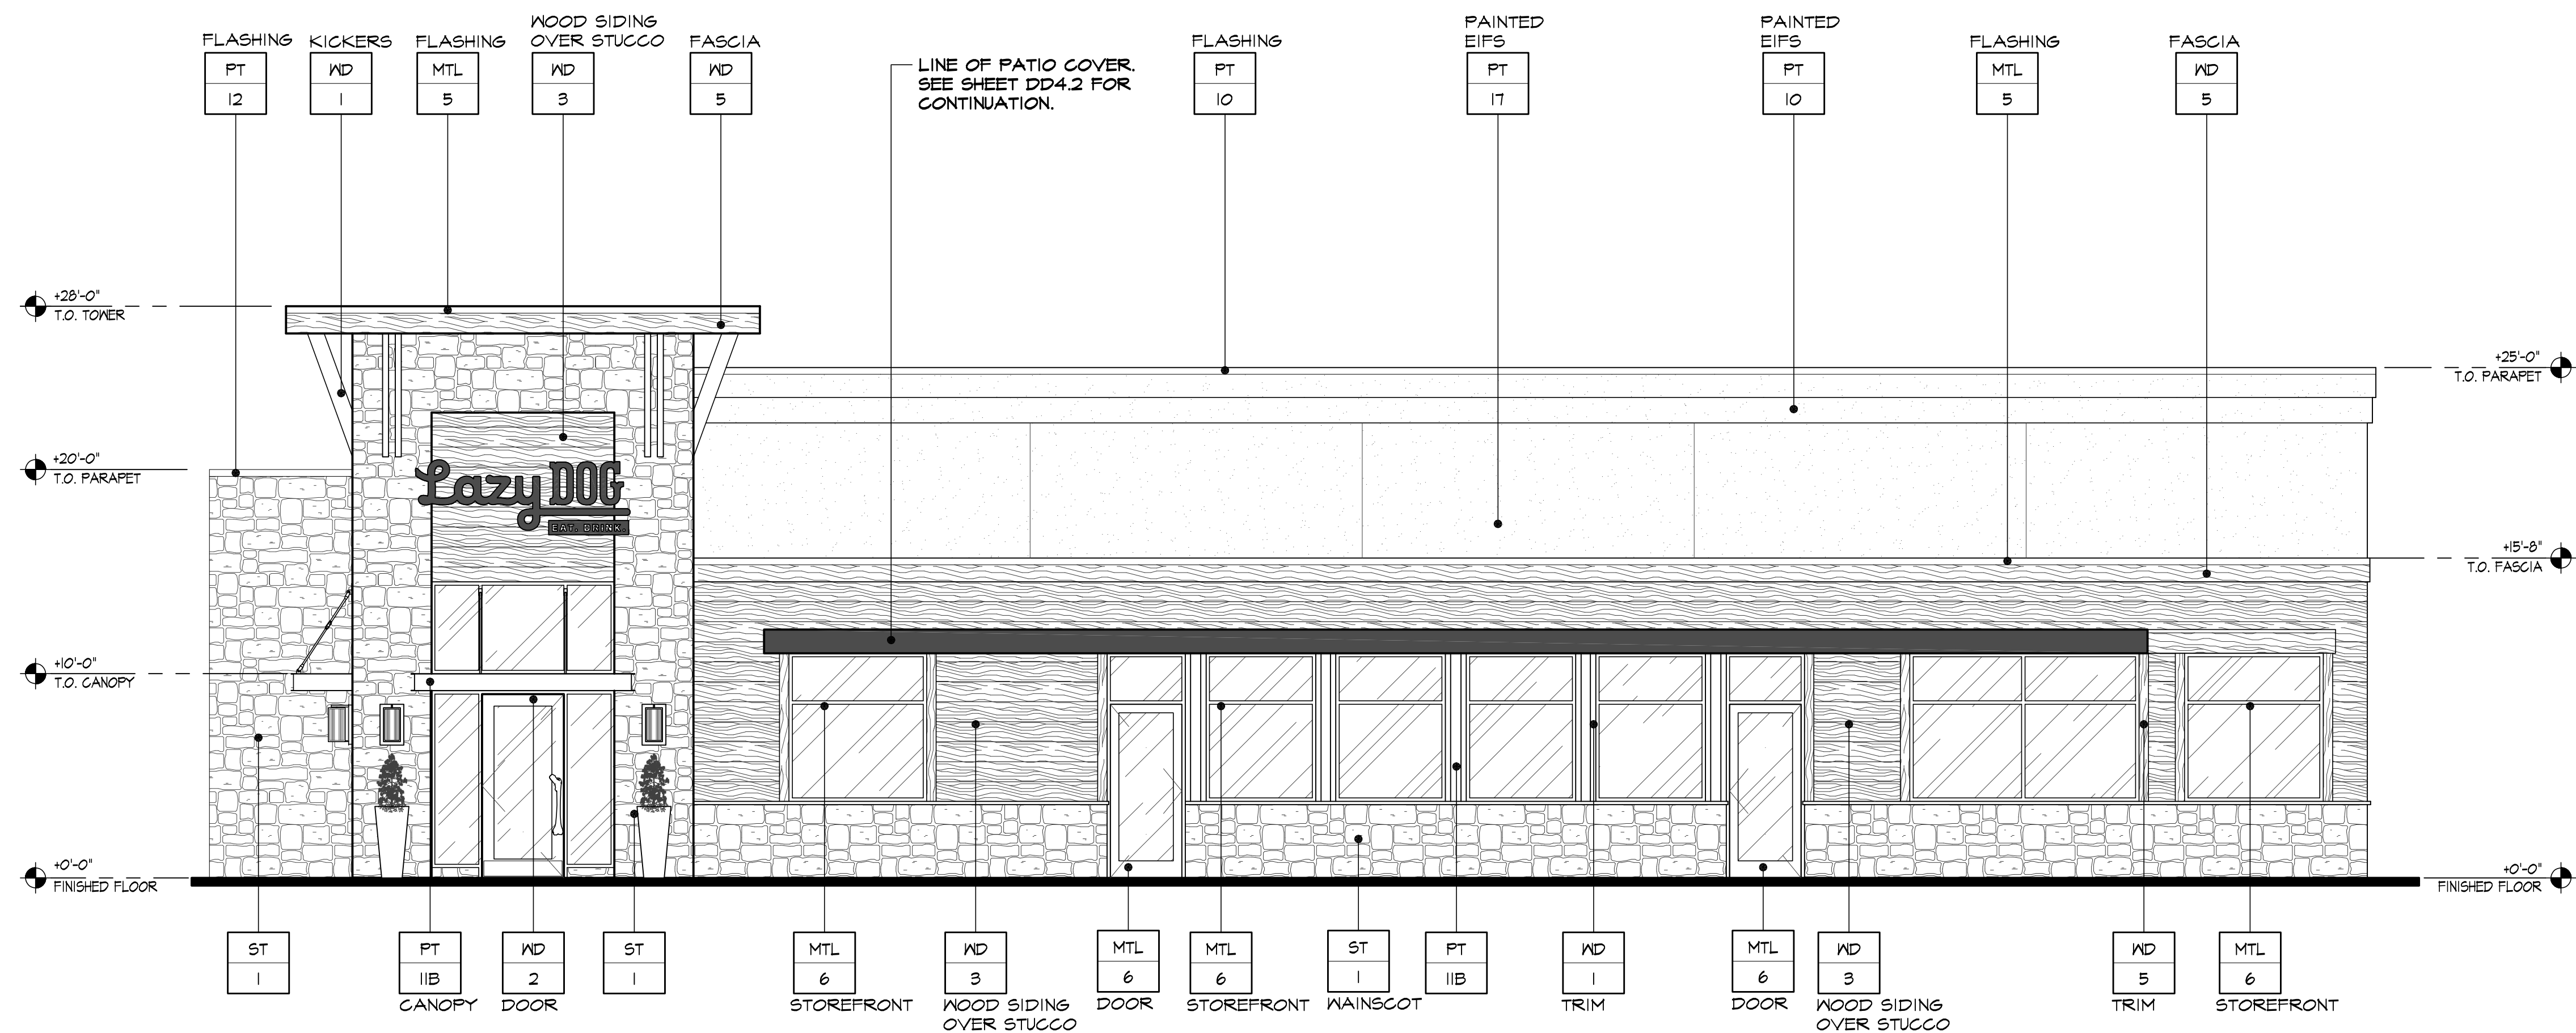

# NORTH ELEVATION

## EXTERIOR FINISHES

- ST 1 STONE VENEER. LAZY DOG CUSTOM BLEND.
- MTL 5 BERRIDGE STANDING SEAM METAL ROOF (OR APPROVED EQUAL). COLOR: PP6 #UG1256T8XL DURANAR GL DEEP RED
- MTL 6 US ALUMINUM STOREFRONT WINDOWS (OR APPROVED EQUAL). COLOR: PP6 #UG1256T8XL DURANAR GL DEEP RED
- WD 1 EXTERIOR WOOD TIMBERS SPECIES: DOUGLAS FIR, VERTICAL GRAIN COLOR: OLYMPIC ELITE WOODLAND OIL, SATIN, 'MOUNTAIN CEDAR', 2 COATS
- WD 3 EXTERIOR 2x12 DOUGLAS FIR WOOD SIDING. SPECIES: DOUGLAS FIR COLOR: 2 COATS BEHR PREMIUM WEATHER PROOFING ALL-IN-ONE TRANSPARENT, SATIN, 'CORDOVAN BROWN' T-104
- WD 5 EXTERIOR WOOD FASCIA SPECIES: DOUGLAS FIR COLOR: OLYMPIC ELITE WOODLAND OIL, SATIN, 'MOUNTAIN CEDAR', 2 COATS
- WD 6 EXTERIOR GLU-LAM FASCIA SPECIES: DOUGLAS FIR COLOR: OLYMPIC ELITE WOODLAND OIL, SATIN, 'MOUNTAIN CEDAR', 2 COATS
- PT 10 PP6 PAINT W/ FLAT FINISH. COLOR: WINEBERRY (CUSTOM COLOR)
- PT 11B PP6 PAINT W/ SATIN FINISH. COLOR: 1001-7 BLACK MAGIC
- PT 12 PP6 PAINT W/ FLAT FINISH. COLOR: 1022-4 ROCK SLIDE
- PT 14 PP6 PAINT W/ FLAT FINISH. COLOR: 1021-5 THUNDERBIRD
- PT 16 PP6 PAINT W/ FLAT FINISH. COLOR: 1095-1 OBSIDIAN
- PT 17 PP6 PAINT W/ FLAT FINISH. COLOR: 1080-6 CINNAMON CRUNCH




3337 SUSAN STREET, SUITE 100  
COSTA MESA, CA 92626  
PHONE: 714.596.9960  
FAX: 714.596.9970  
www.lazydogrestaurants.com

THESE DRAWINGS PREPARED BY LAZY DOG RESTAURANTS FOR THE PROJECT ARE FOR USE SOLELY WITH RESPECT TO THIS PROJECT AND UNLESS OTHERWISE PROVIDED, LAZY DOG RESTAURANTS SHALL BE HELD THE AUTHOR OF THESE DOCUMENTS AND SHALL RETAIN ALL COMMON LAW, STATUTORY AND OTHER RESERVED RIGHTS, INCLUDING COPYRIGHT. THESE DRAWINGS SHALL NOT BE USED BY OTHERS ON OTHER PROJECTS, FOR ADDITIONS TO THIS PROJECT OR FOR COMPLETION OF THIS PROJECT BY OTHERS, EXCEPT BY AGREEMENT IN WRITING BY LAZY DOG RESTAURANTS.

1,3,24	<input type="checkbox"/>	LANDLORD 4 CITY SUBMITTAL
4,13,24	<input type="checkbox"/>	LANDLORD 4 CITY RESUBMITTAL
	<input type="checkbox"/>	
	<input type="checkbox"/>	
MERCER ON ONE  
3357 US HIGHWAY 1  
LAWRENCEVILLE, NJ 08648

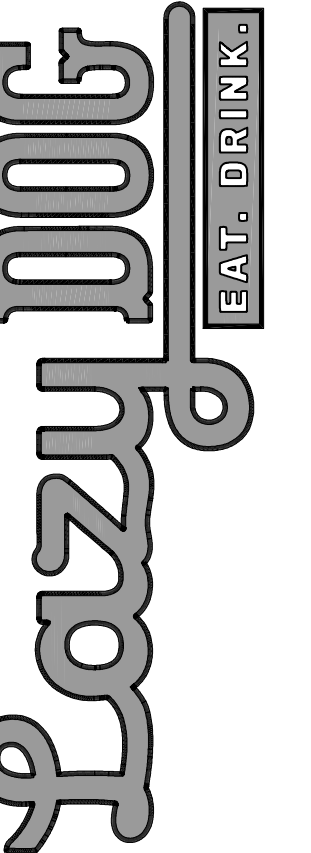


SHEET TITLE  
**EXTERIOR ELEVATIONS**

DRAWN BY  
IS  
CHECKED BY  
SP/KW  
SCALE  
3/16" = 1'-0"  
JOB NO.

SHEET NUMBER

**DD4.0**

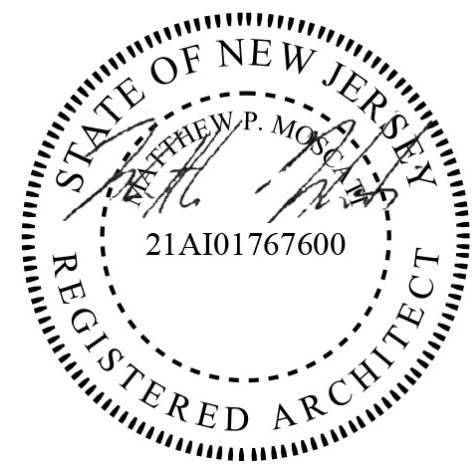

## EXTERIOR FINISHES


ST 1	STONE VENEER. LAZY DOG CUSTOM BLEND.
MTL 5	BERRIDGE STANDING SEAM METAL ROOF (OR APPROVED EQUAL). COLOR: PP6 #UG1256T8XL DURANAR GL DEEP RED
MTL 6	US ALUMINUM STOREFRONT WINDOWS (OR APPROVED EQUAL). COLOR: PP6 #UG1256T8XL DURANAR GL DEEP RED
WD 1	EXTERIOR WOOD TIMBERS SPECIES: DOUGLAS FIR, VERTICAL GRAIN COLOR: OLYMPIC ELITE WOODLAND OIL, SATIN, 'MOUNTAIN CEDAR', 2 COATS
WD 3	EXTERIOR 2x12 DOUGLAS FIR WOOD SIDING. SPECIES: DOUGLAS FIR COLOR: 2 COATS BEHR PREMIUM WEATHER PROOFING ALL-IN-ONE TRANSPARENT, SATIN, 'CORDOVAN BROWN' T-104
WD 5	EXTERIOR WOOD FASCIA SPECIES: DOUGLAS FIR COLOR: OLYMPIC ELITE WOODLAND OIL, SATIN, 'MOUNTAIN CEDAR', 2 COATS
WD 6	EXTERIOR GLU-LAM FASCIA SPECIES: DOUGLAS FIR COLOR: OLYMPIC ELITE WOODLAND OIL, SATIN, 'MOUNTAIN CEDAR', 2 COATS
PT 10	PP6 PAINT W/ FLAT FINISH. COLOR: WINEBERRY (CUSTOM COLOR)
PT 11B	PP6 PAINT W/ SATIN FINISH. COLOR: 1001-7 BLACK MAGIC
PT 12	PP6 PAINT W/ FLAT FINISH. COLOR: 1022-4 ROCK SLIDE
PT 14	PP6 PAINT W/ FLAT FINISH. COLOR: 1021-5 THUNDERBIRD
PT 16	PP6 PAINT W/ FLAT FINISH. COLOR: 1095-1 OBSIDIAN
PT 17	PP6 PAINT W/ FLAT FINISH. COLOR: 1080-6 CINNAMON CRUNCH



3337 SUSAN STREET, SUITE 100  
COSTA MESA, CA 92626  
PHONE: 714.596.9960  
FAX: 714.596.9970  
www.lazydogrestaurants.com


THESE DRAWINGS PREPARED BY LAZY DOG RESTAURANTS FOR THE PROJECT ARE FOR USE SOLELY WITH RESPECT TO THIS PROJECT AND UNLESS OTHERWISE PROVIDED, LAZY DOG RESTAURANTS SHALL BE DEEMED THE AUTHOR OF THESE DOCUMENTS AND SHALL RETAIN ALL COMMON LAW, STATUTORY AND OTHER RESERVED RIGHTS, INCLUDING COPYRIGHT. THESE DRAWINGS SHALL NOT BE USED BY OTHERS ON OTHER PROJECTS, FOR ADDITIONS TO THIS PROJECT OR FOR COMPLETION OF THIS PROJECT BY OTHERS, EXCEPT BY AGREEMENT IN WRITING BY LAZY DOG RESTAURANTS.

1,3,24	<input type="checkbox"/>	LANDLORD & CITY SUBMITTAL
1,13,24	<input type="checkbox"/>	LANDLORD & CITY RESUBMITTAL
	<input type="checkbox"/>	
	<input type="checkbox"/>	
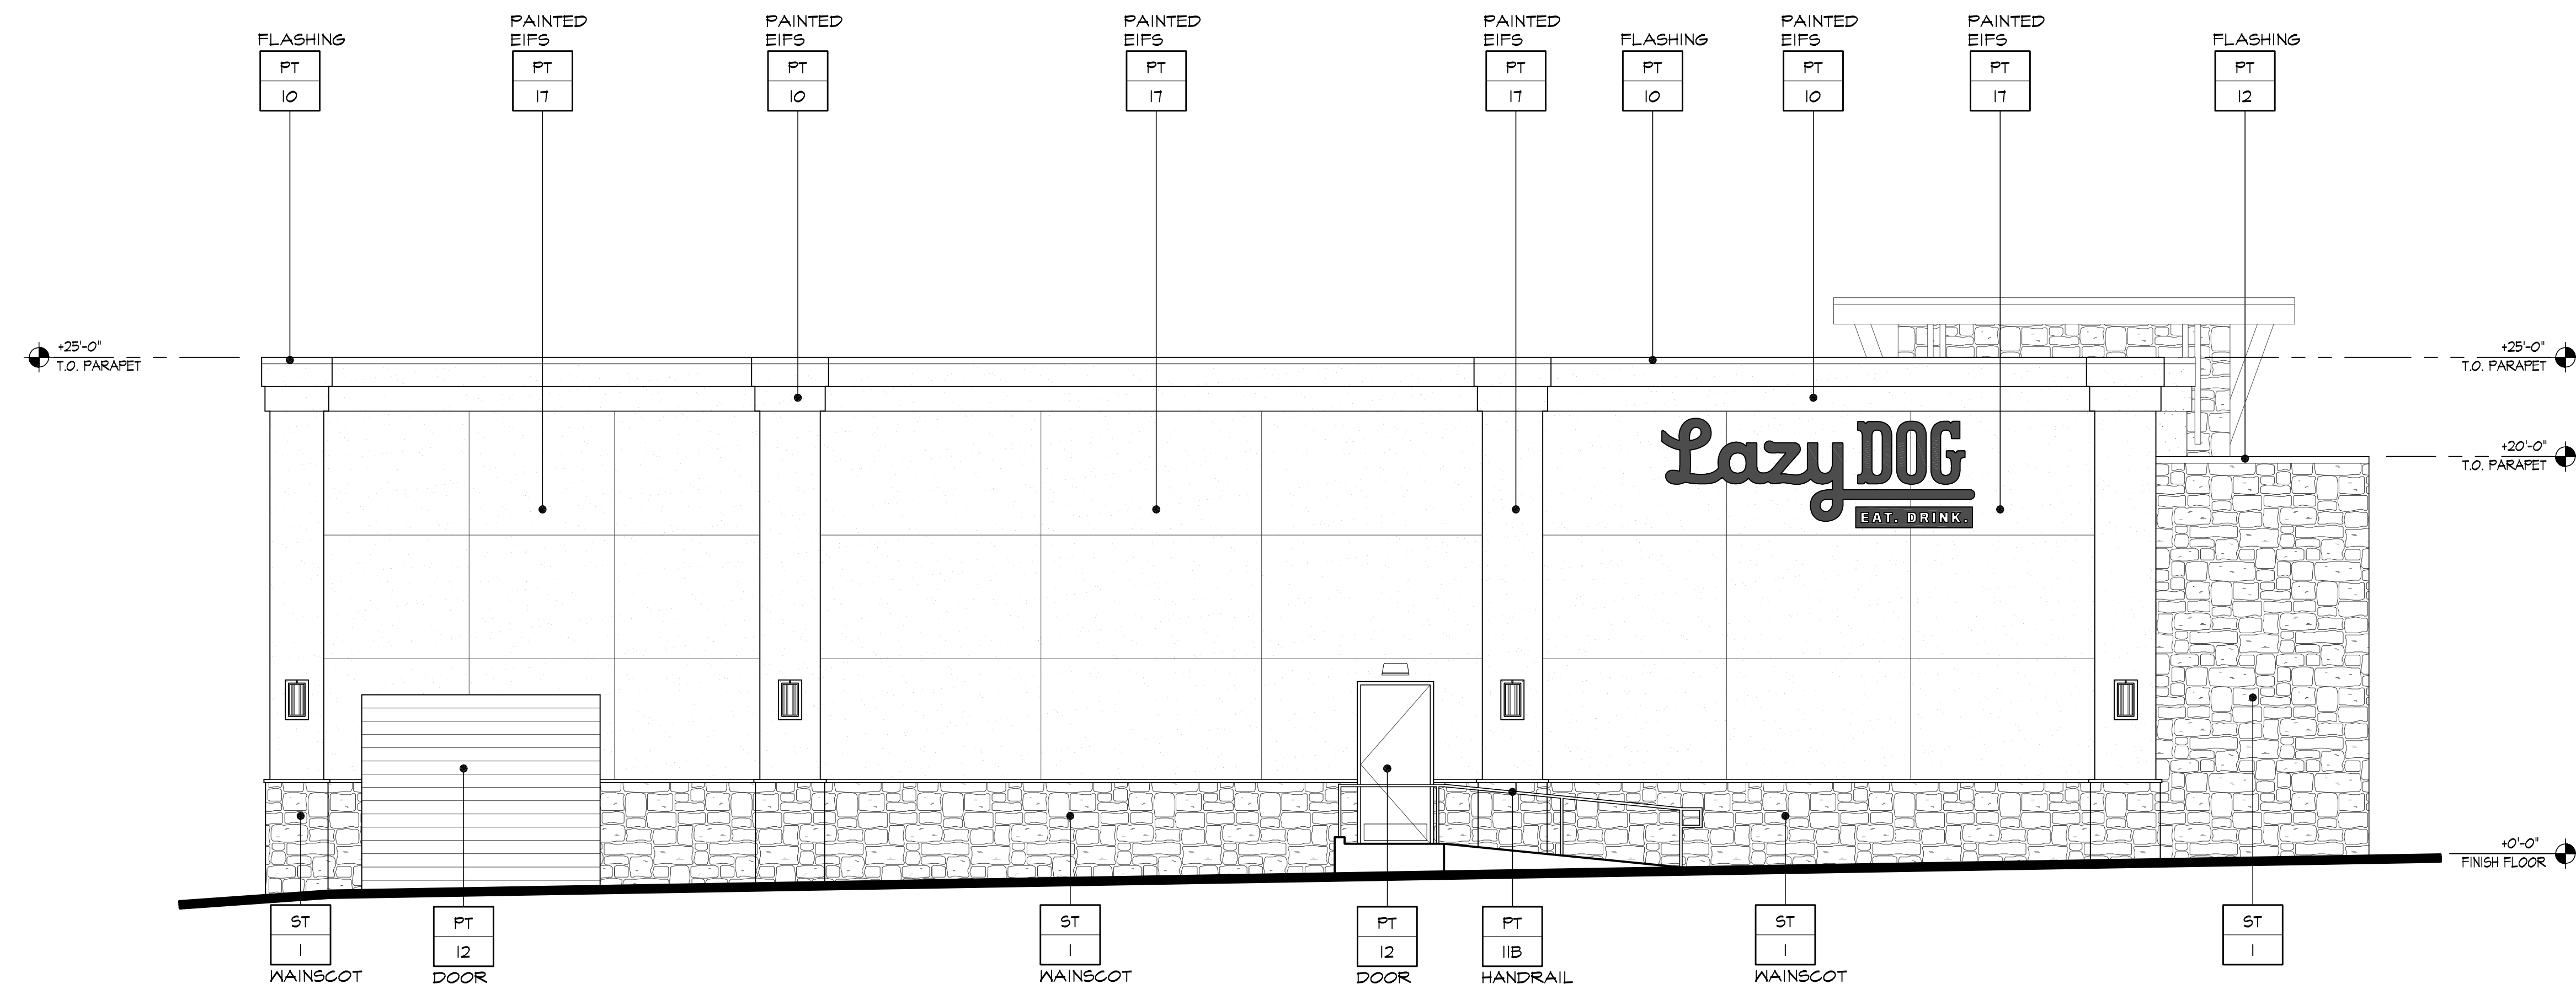

# SOUTH ELEVATION

MERCER ON ONE  
3357 US HIGHWAY 1  
LAWRENCEVILLE, NJ 08648

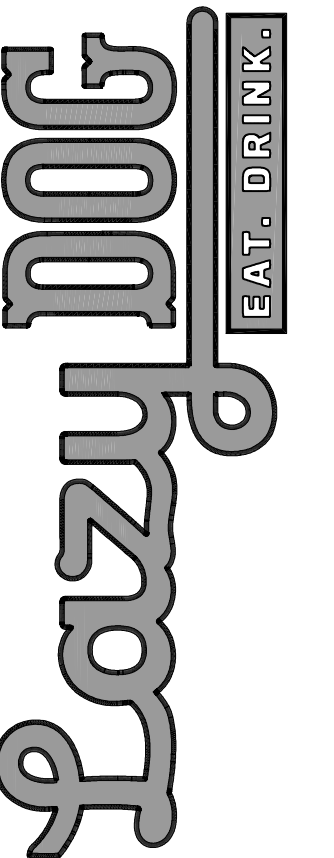

SHEET TITLE  
**EXTERIOR ELEVATIONS**

DRAWN BY \_\_\_\_\_  
IS \_\_\_\_\_  
CHECKED BY \_\_\_\_\_  
SP/KW \_\_\_\_\_  
SCALE \_\_\_\_\_  
3/16" = 1'-0"  
JOB NO. \_\_\_\_\_

SHEET NUMBER


**DD4.1**




3337 SUSAN STREET, SUITE 100  
 COSTA MESA, CA 92626  
 PHONE: 714.596.9960  
 FAX: 714.596.9970  
 www.lazydogrestaurants.com

THESE DRAWINGS PREPARED BY LAZY DOG RESTAURANTS FOR THE PROJECT ARE FOR USE SOLELY WITH RESPECT TO THIS PROJECT AND UNLESS OTHERWISE PROVIDED, LAZY DOG RESTAURANTS SHALL BE DEEMED THE AUTHOR OF THESE DOCUMENTS AND SHALL RETAIN ALL COMMON LAW, STATUTORY AND OTHER RESERVED RIGHTS, INCLUDING COPYRIGHT. THESE DRAWINGS SHALL NOT BE USED BY OTHERS ON OTHER PROJECTS, FOR ADDITIONS TO THIS PROJECT OR FOR COMPLETION OF THIS PROJECT BY OTHERS, EXCEPT BY AGREEMENT IN WRITING BY LAZY DOG RESTAURANTS.


1.3.24	<input type="checkbox"/>	LANDLORD & CITY SUBMITTAL
4.13.24	<input type="checkbox"/>	LANDLORD & CITY RESUBMITTAL
	<input type="checkbox"/>	
	<input type="checkbox"/>	
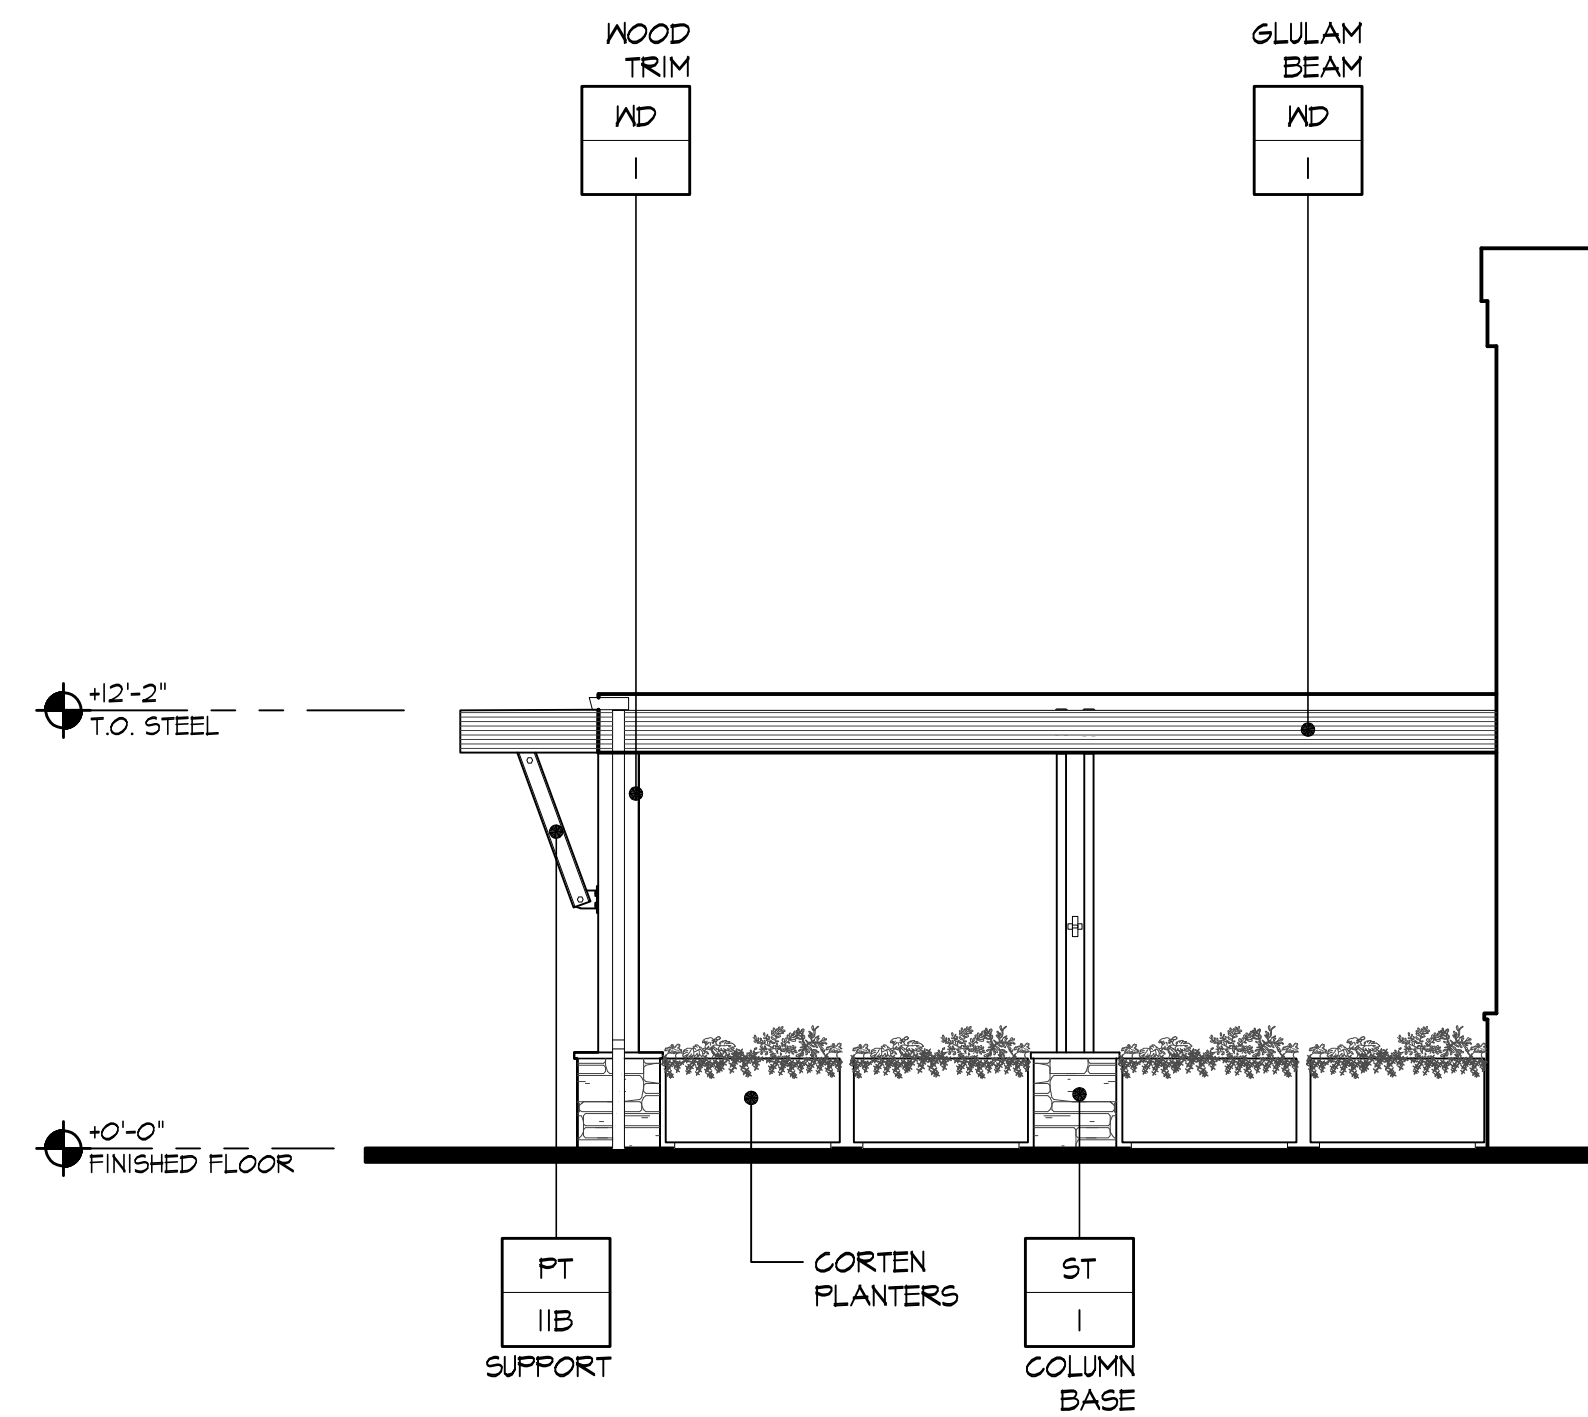

**WEST ELEVATION**

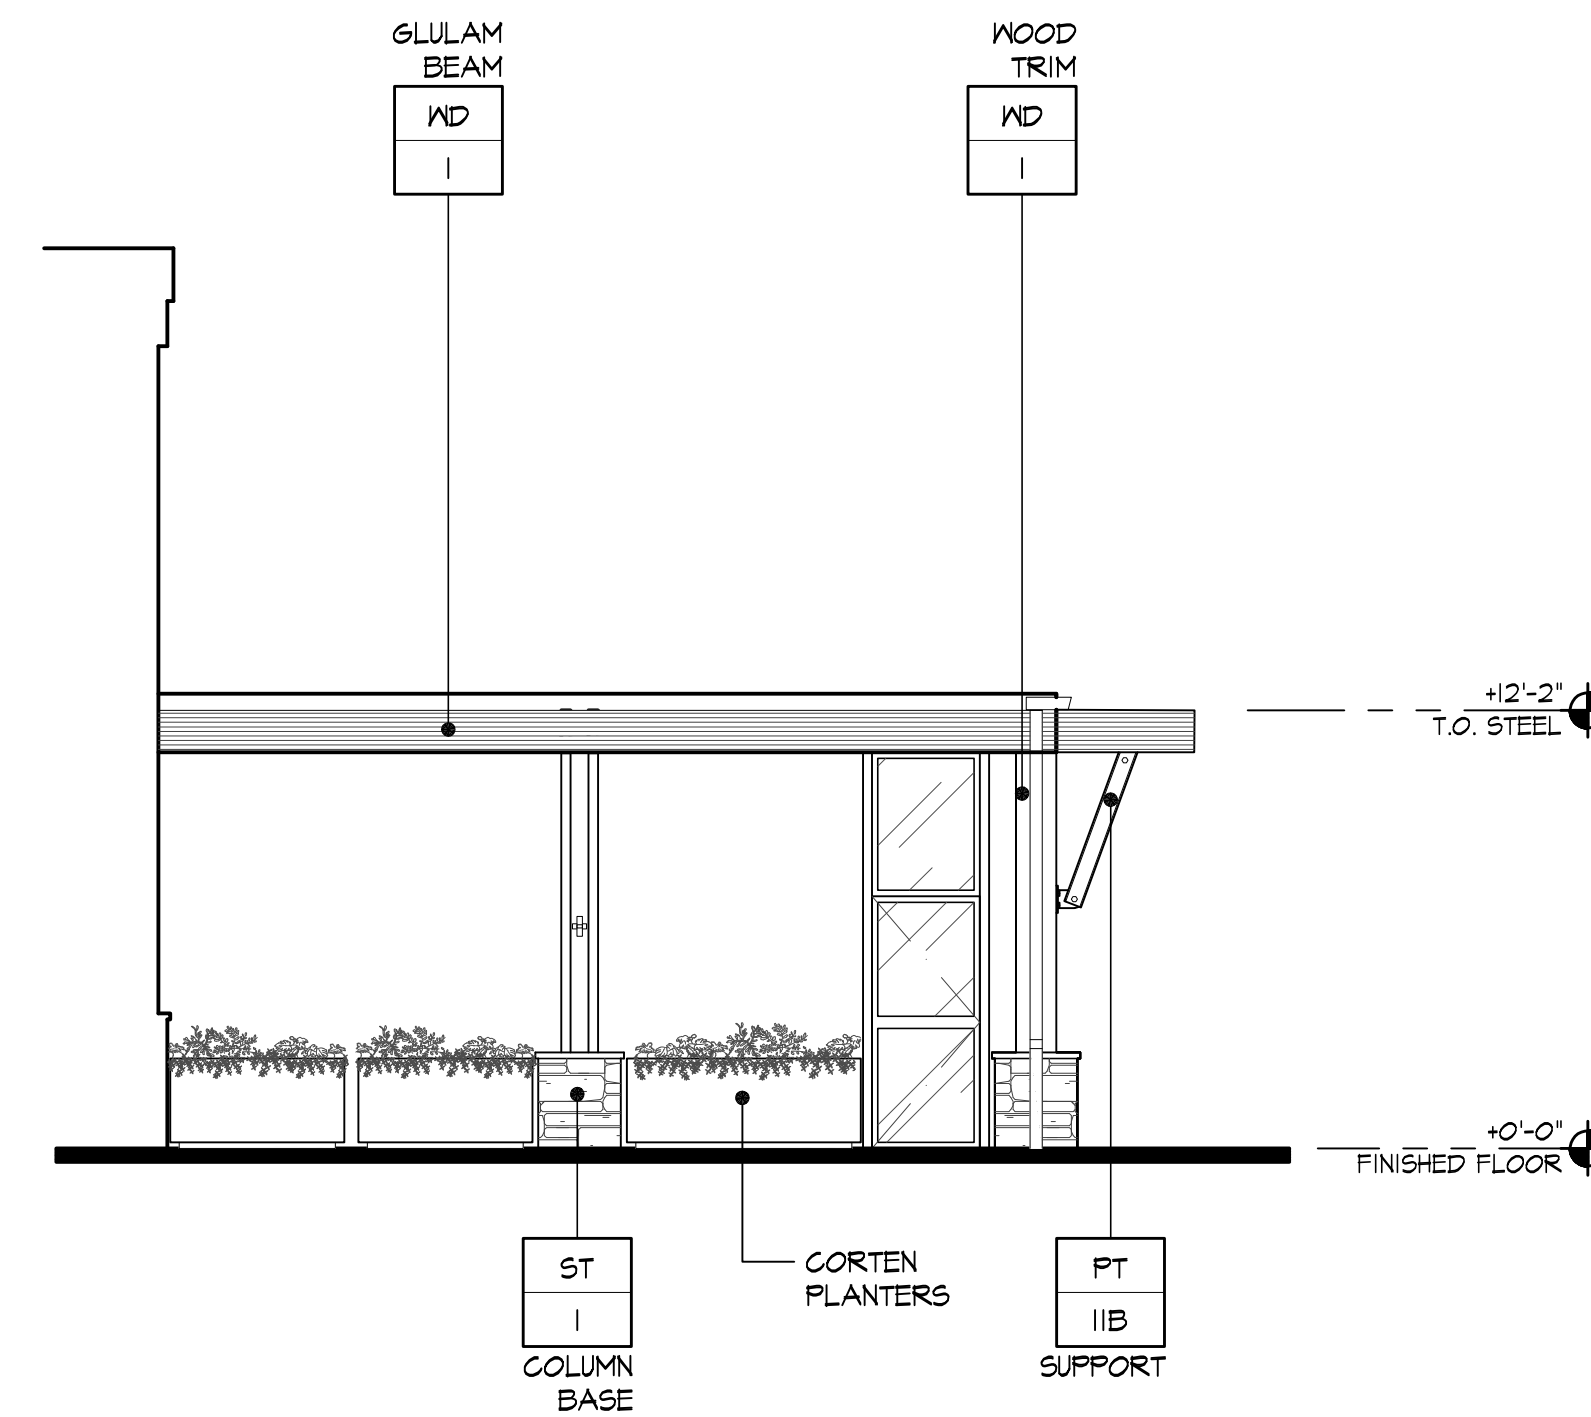


**EAST ELEVATION**

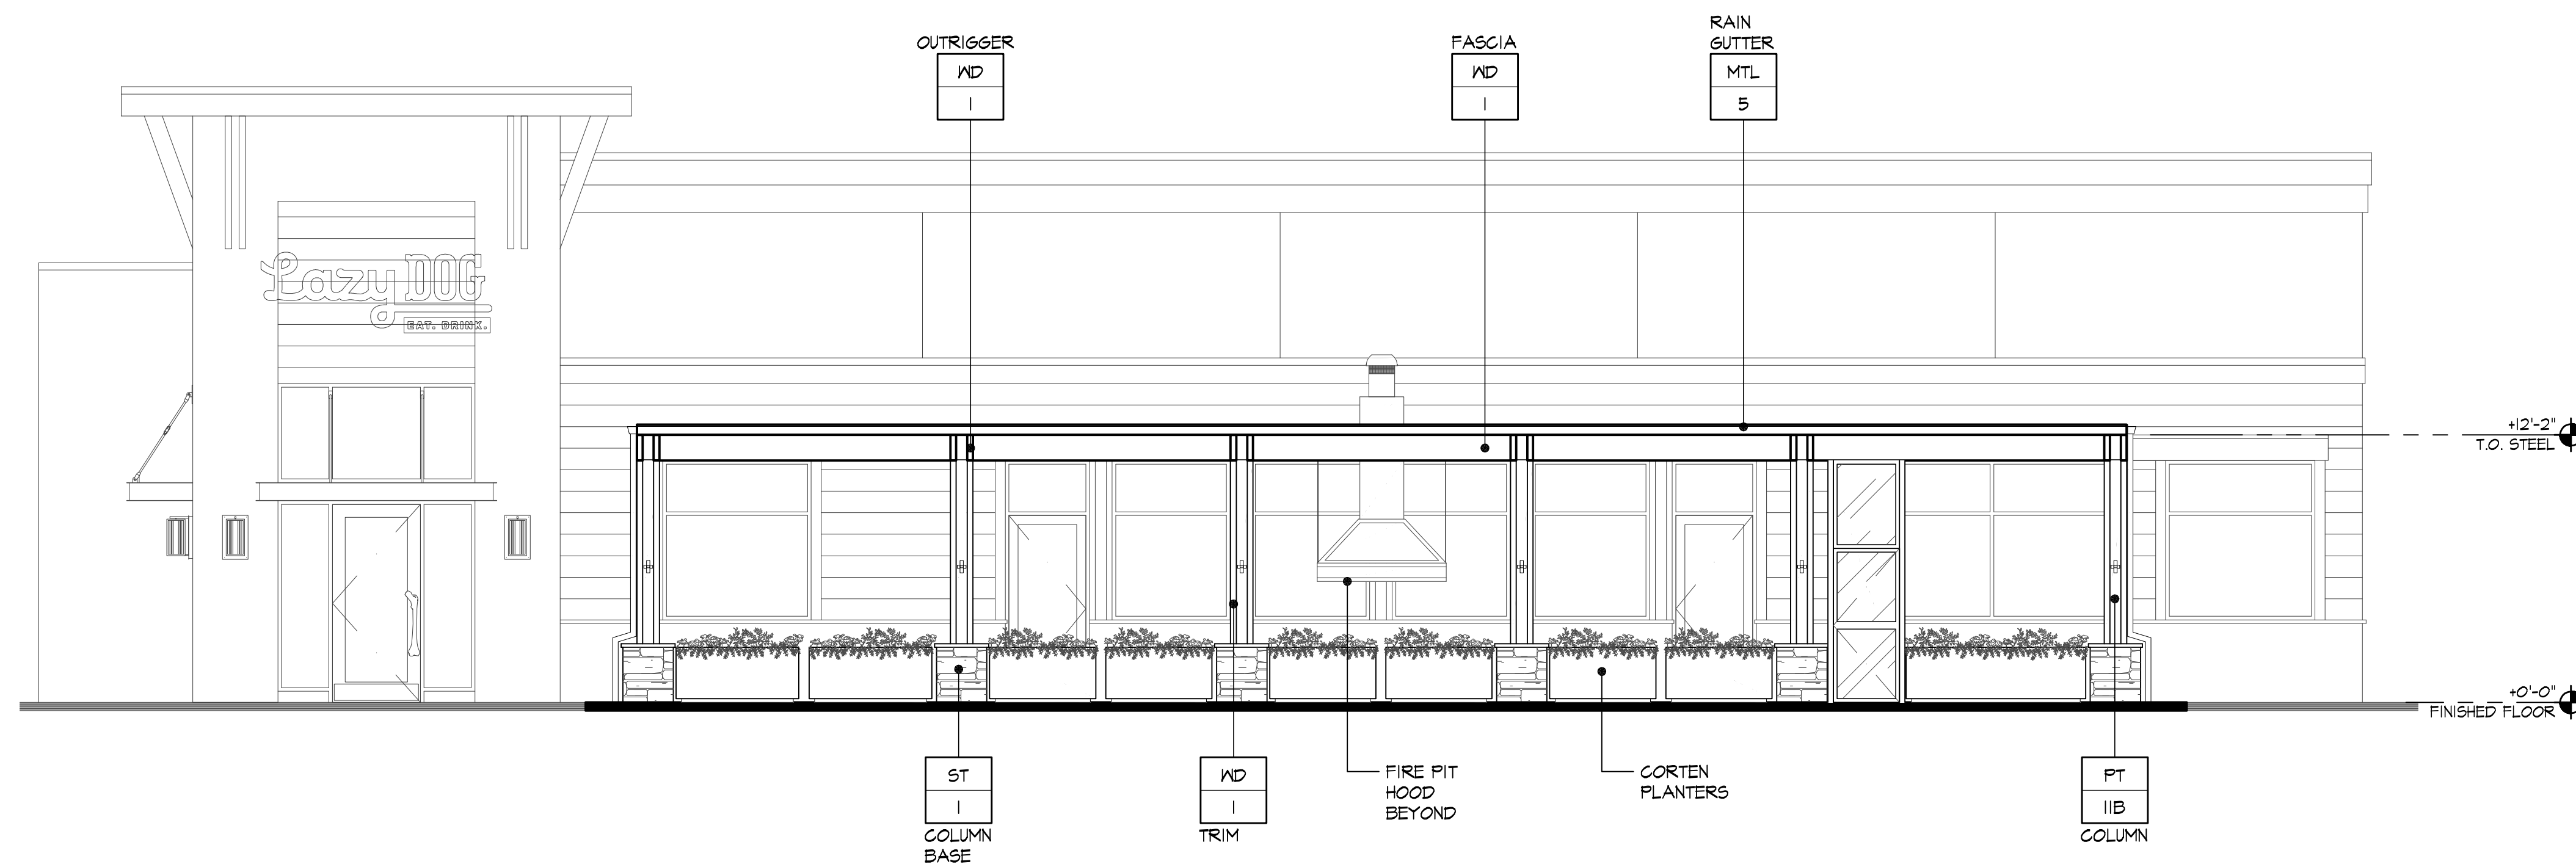

**NORTH ELEVATION**

MERCER ON ONE  
 3357 US HIGHWAY 1  
 LAWRENCEVILLE, NJ 08648

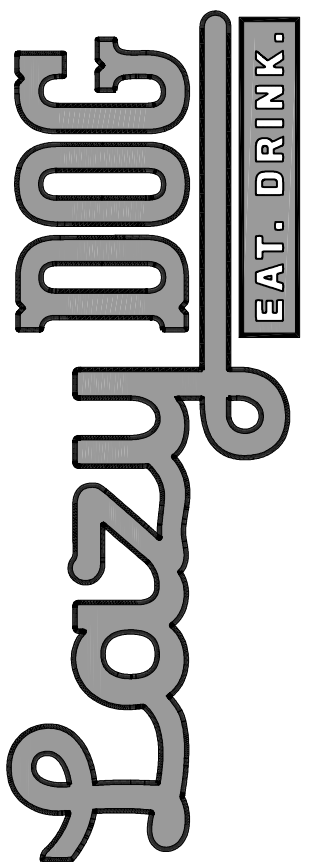

SHEET TITLE  
**EXTERIOR ELEVATIONS**

DRAWN BY  
 IS  
 CHECKED BY  
 SP/KW  
 SCALE  
 3/16" = 1'-0"  
 JOB NO.

SHEET NUMBER

**DD4.2**