




EAST ELEVATION

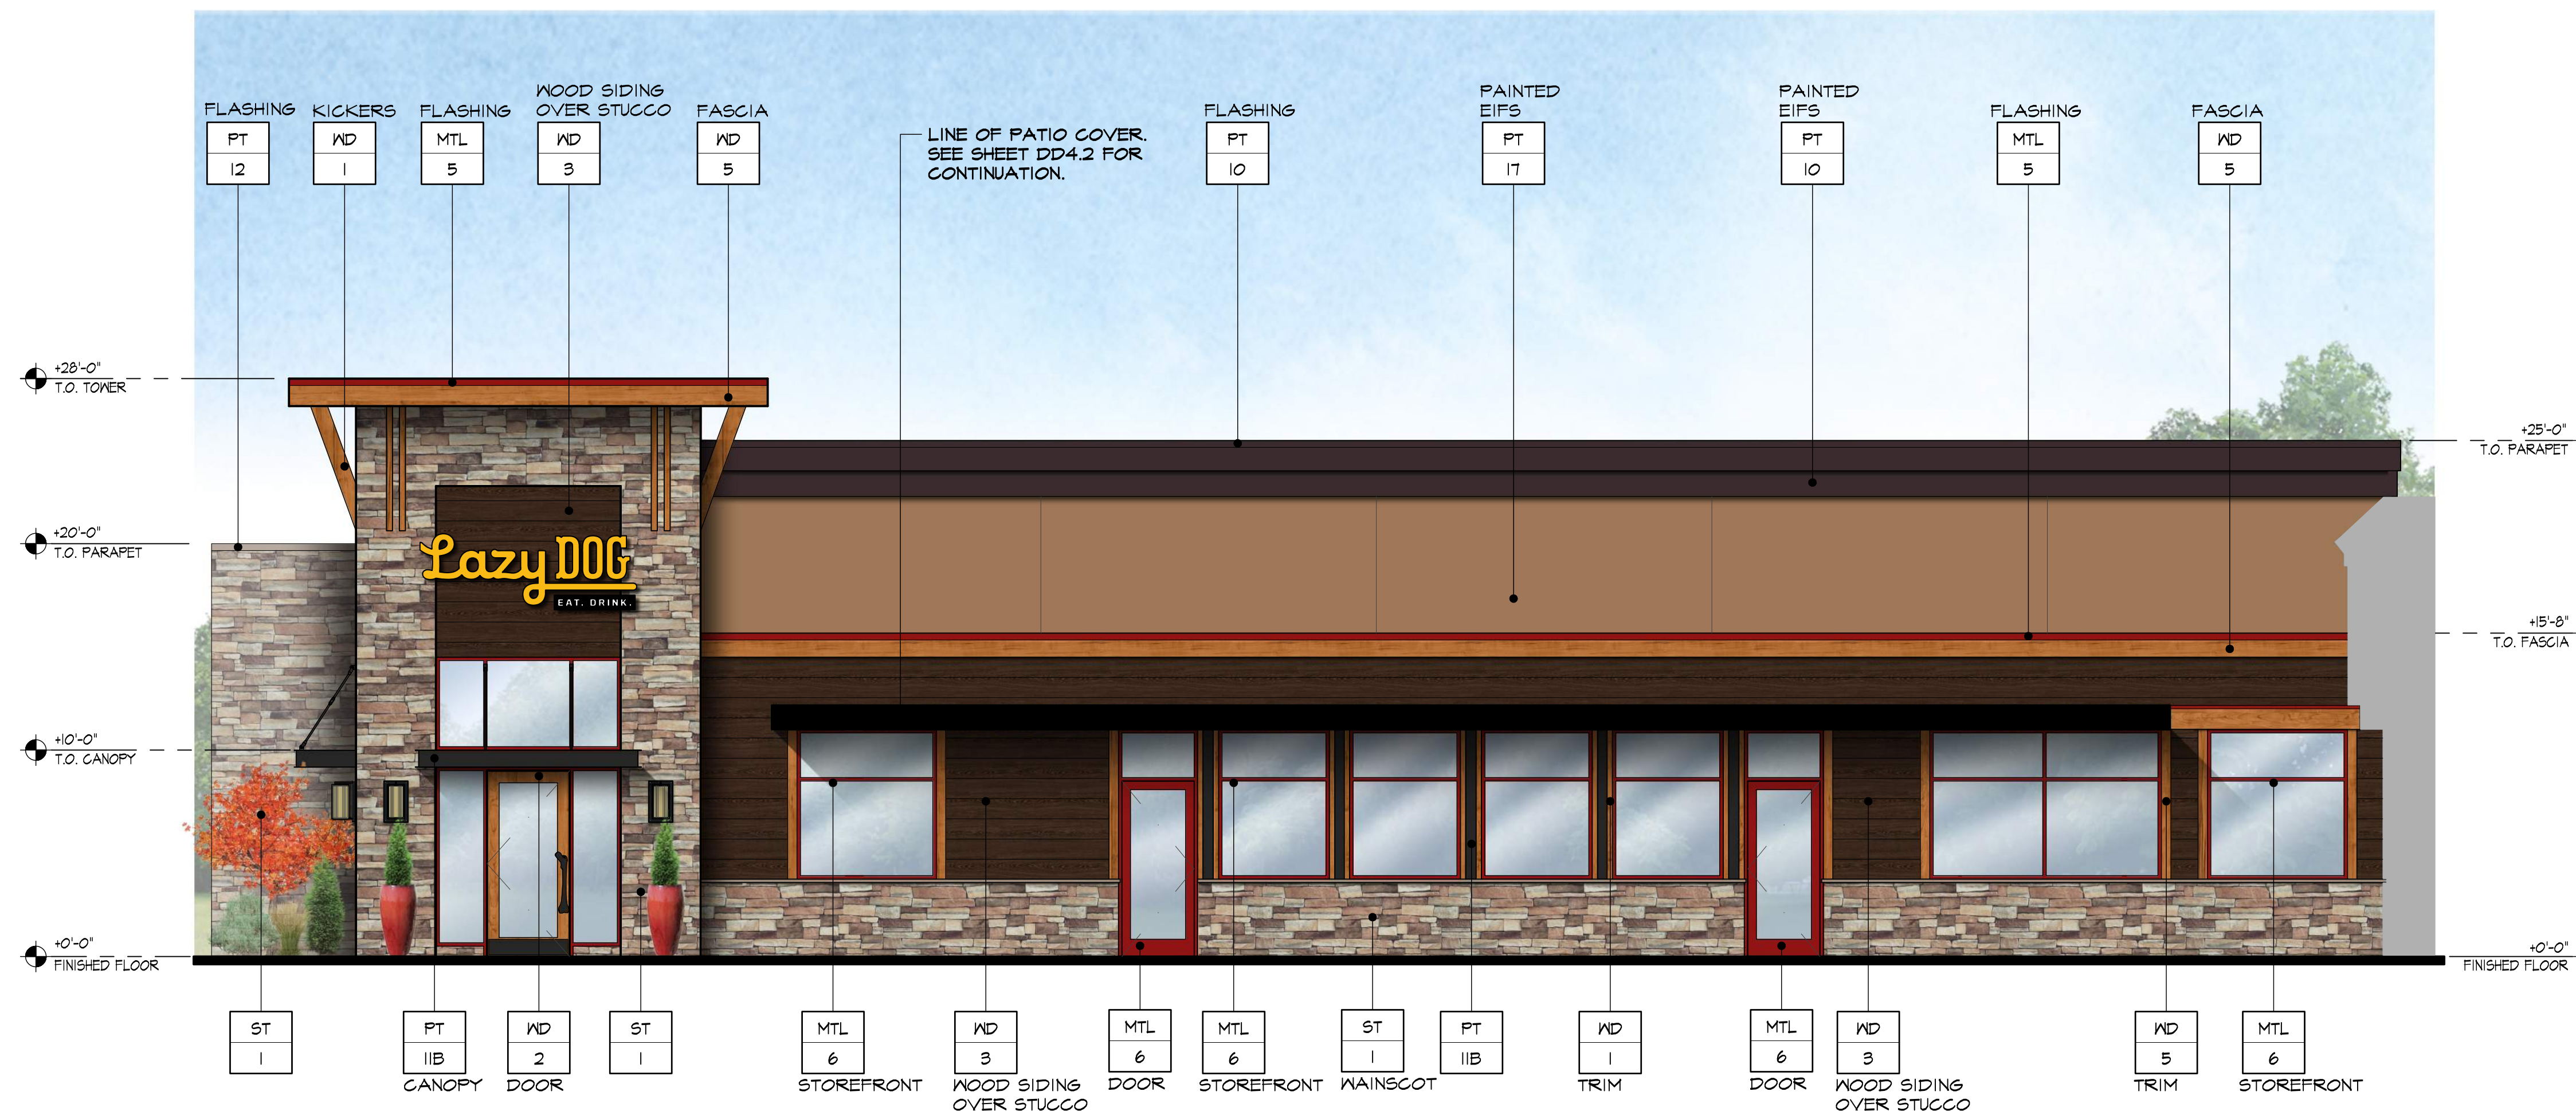

NORTH ELEVATION

EXTERIOR FINISHES

- ST 1** STONE VENEER. LAZY DOG CUSTOM BLEND.
- MTL 5** BERRIDGE STANDING SEAM METAL ROOF (OR APPROVED EQUAL). COLOR: PPG #UG1256T8XL DURANAR GL DEEP RED
- MTL 6** US ALUMINUM STOREFRONT WINDOWS (OR APPROVED EQUAL). COLOR: PPG #UG1256T8XL DURANAR GL DEEP RED
- WD 1** EXTERIOR WOOD TIMBERS SPECIES: DOUGLAS FIR, VERTICAL GRAIN COLOR: OLYMPIC ELITE WOODLAND OIL, SATIN, "MOUNTAIN CEDAR", 2 COATS
- WD 3** EXTERIOR 2x12 DOUGLAS FIR WOOD SIDING. SPECIES: DOUGLAS FIR COLOR: 2 COATS BEHR PREMIUM WEATHER PROOFING ALL-IN-ONE TRANSPARENT, SATIN, "CORDOVAN BROWN" T-104
- WD 5** EXTERIOR WOOD FASCIA SPECIES: DOUGLAS FIR COLOR: OLYMPIC ELITE WOODLAND OIL, SATIN, "MOUNTAIN CEDAR", 2 COATS
- WD 6** EXTERIOR GLU-LAM FASCIA SPECIES: DOUGLAS FIR COLOR: OLYMPIC ELITE WOODLAND OIL, SATIN, "MOUNTAIN CEDAR", 2 COATS
- PT 10** PPG PAINT W/ FLAT FINISH. COLOR: WINEBERRY (CUSTOM COLOR)
- PT 11B** PPG PAINT W/ SATIN FINISH. COLOR: 1001-7 BLACK MAGIC
- PT 12** PPG PAINT W/ FLAT FINISH. COLOR: 1022-4 ROCK SLIDE
- PT 14** PPG PAINT W/ FLAT FINISH. COLOR: 1021-5 THUNDERBIRD
- PT 16** PPG PAINT W/ FLAT FINISH. COLOR: 1095-1 OBSIDIAN
- PT 17** PPG PAINT W/ FLAT FINISH. COLOR: 1080-6 CINNAMON CRUNCH




3337 SUSAN STREET, SUITE 100
COSTA MESA, CA 92626
PHONE: 714.596.9960
FAX: 714.596.9970
www.lazydogrestaurants.com

THESE DRAWINGS PREPARED BY LAZY DOG RESTAURANTS FOR THE PROJECT ARE FOR USE SOLELY WITH RESPECT TO THIS PROJECT AND UNLESS OTHERWISE PROVIDED, LAZY DOG RESTAURANTS SHALL BE DEEMED THE AUTHOR OF THESE DOCUMENTS AND SHALL RETAIN ALL COMMON LAW, STATUTORY AND OTHER RESERVED RIGHTS, INCLUDING COPYRIGHT. THESE DRAWINGS SHALL NOT BE USED BY OTHERS ON OTHER PROJECTS, FOR ADDITIONS TO THIS PROJECT OR FOR COMPLETION OF THIS PROJECT BY OTHERS, EXCEPT BY AGREEMENT IN WRITING BY LAZY DOG RESTAURANTS.

1.3.24	<input checked="" type="checkbox"/>	LANDLORD 4 CITY SUBMITTAL
1.13.24	<input checked="" type="checkbox"/>	LANDLORD 4 CITY RESUBMITTAL
	<input type="checkbox"/>	
	<input type="checkbox"/>	
MERCER ON ONE
3357 US HIGHWAY 1
LAWRENCEVILLE, NJ 08648

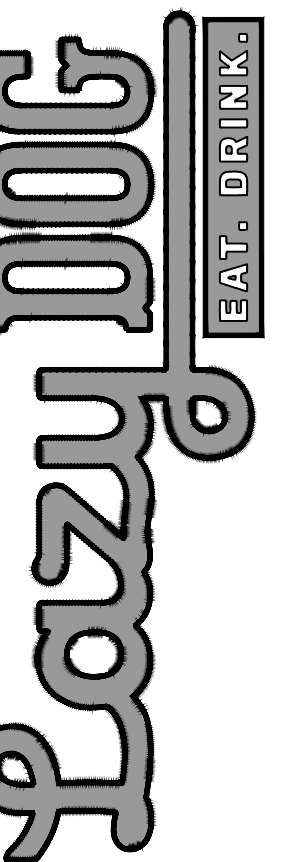


SHEET TITLE
EXTERIOR ELEVATIONS

DRAWN BY
IS
CHECKED BY
RAF/DM
SCALE
3/16" = 1'-0"
JOB NO.

SHEET NUMBER

DD4.0

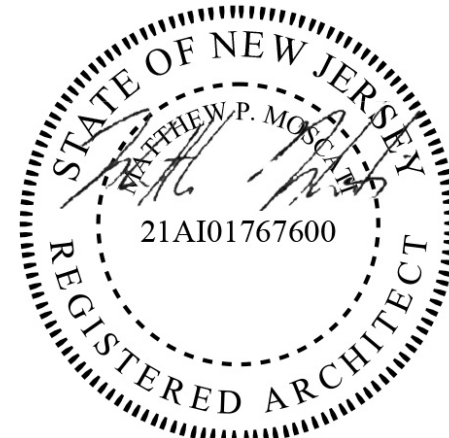

EXTERIOR FINISHES

ST 1	STONE VENEER. LAZY DOG CUSTOM BLEND.
MTL 5	BERRIDGE STANDING SEAM METAL ROOF (OR APPROVED EQUAL). COLOR: PPG #UG1256T8XL DURANAR CL DEEP RED
MTL 6	US ALUMINUM STOREFRONT WINDOWS (OR APPROVED EQUAL). COLOR: PPG #UG1256T8XL DURANAR CL DEEP RED
WD 1	EXTERIOR WOOD TIMBERS SPECIES: DOUGLAS FIR, VERTICAL GRAIN COLOR: OLYMPIC ELITE WOODLAND OIL, SATIN, "MOUNTAIN CEDAR", 2 COATS
WD 3	EXTERIOR 2x12 DOUGLAS FIR WOOD SIDING. SPECIES: DOUGLAS FIR COLOR: 2 COATS BEHR PREMIUM WEATHER PROOFING ALL-IN-ONE TRANSPARENT, SATIN, "CORDOVAN BROWN" T-104
WD 5	EXTERIOR WOOD FASCIA SPECIES: DOUGLAS FIR COLOR: OLYMPIC ELITE WOODLAND OIL, SATIN, "MOUNTAIN CEDAR", 2 COATS
WD 6	EXTERIOR GLU-LAM FASCIA SPECIES: DOUGLAS FIR COLOR: OLYMPIC ELITE WOODLAND OIL, SATIN, "MOUNTAIN CEDAR", 2 COATS
PT 10	PPG PAINT W/ FLAT FINISH. COLOR: WINEBERRY (CUSTOM COLOR)
PT 11B	PPG PAINT W/ SATIN FINISH. COLOR: 1001-7 BLACK MAGIC
PT 12	PPG PAINT W/ FLAT FINISH. COLOR: 1022-4 ROCK SLIDE
PT 14	PPG PAINT W/ FLAT FINISH. COLOR: 1021-5 THUNDERBIRD
PT 16	PPG PAINT W/ FLAT FINISH. COLOR: 1095-1 OBSIDIAN
PT 17	PPG PAINT W/ FLAT FINISH. COLOR: 1080-6 CINNAMON CRUNCH




3337 SUSAN STREET, SUITE 100
COSTA MESA, CA 92626
PHONE: 714.596.9960
FAX: 714.596.9970
www.lazydogrestaurants.com

THESE DRAWINGS PREPARED BY LAZY DOG RESTAURANTS FOR THE PROJECT ARE FOR USE SOLELY WITH RESPECT TO THIS PROJECT AND UNLESS OTHERWISE PROVIDED, LAZY DOG RESTAURANTS SHALL BE DEEMED THE AUTHOR OF THESE DOCUMENTS AND SHALL RETAIN ALL COMMON LAW, STATUTORY AND OTHER RESERVED RIGHTS, INCLUDING COPYRIGHT. THESE DRAWINGS SHALL NOT BE USED BY OTHERS ON OTHER PROJECTS, FOR ADDITIONS TO THIS PROJECT OR FOR COMPLETION OF THIS PROJECT BY OTHERS, EXCEPT BY AGREEMENT IN WRITING BY LAZY DOG RESTAURANTS.

1.3.24	<input checked="" type="checkbox"/>	LANDLORD 4 CITY SUBMITTAL
1.13.24	<input type="checkbox"/>	LANDLORD 4 CITY RESUBMITTAL
	<input type="checkbox"/>	
	<input type="checkbox"/>	
MERCER ON ONE
3357 US HIGHWAY 1
LAWRENCEVILLE, NJ 08648

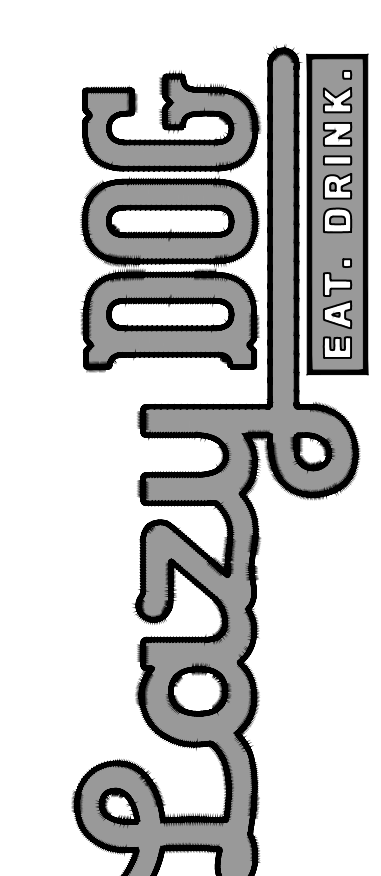


SHEET TITLE
EXTERIOR ELEVATIONS



DRAWN BY _____
IS _____
CHECKED BY _____
RAF/DM _____
SCALE _____
3/16" = 1'-0"
JOB NO. _____

SHEET NUMBER


DD4.1

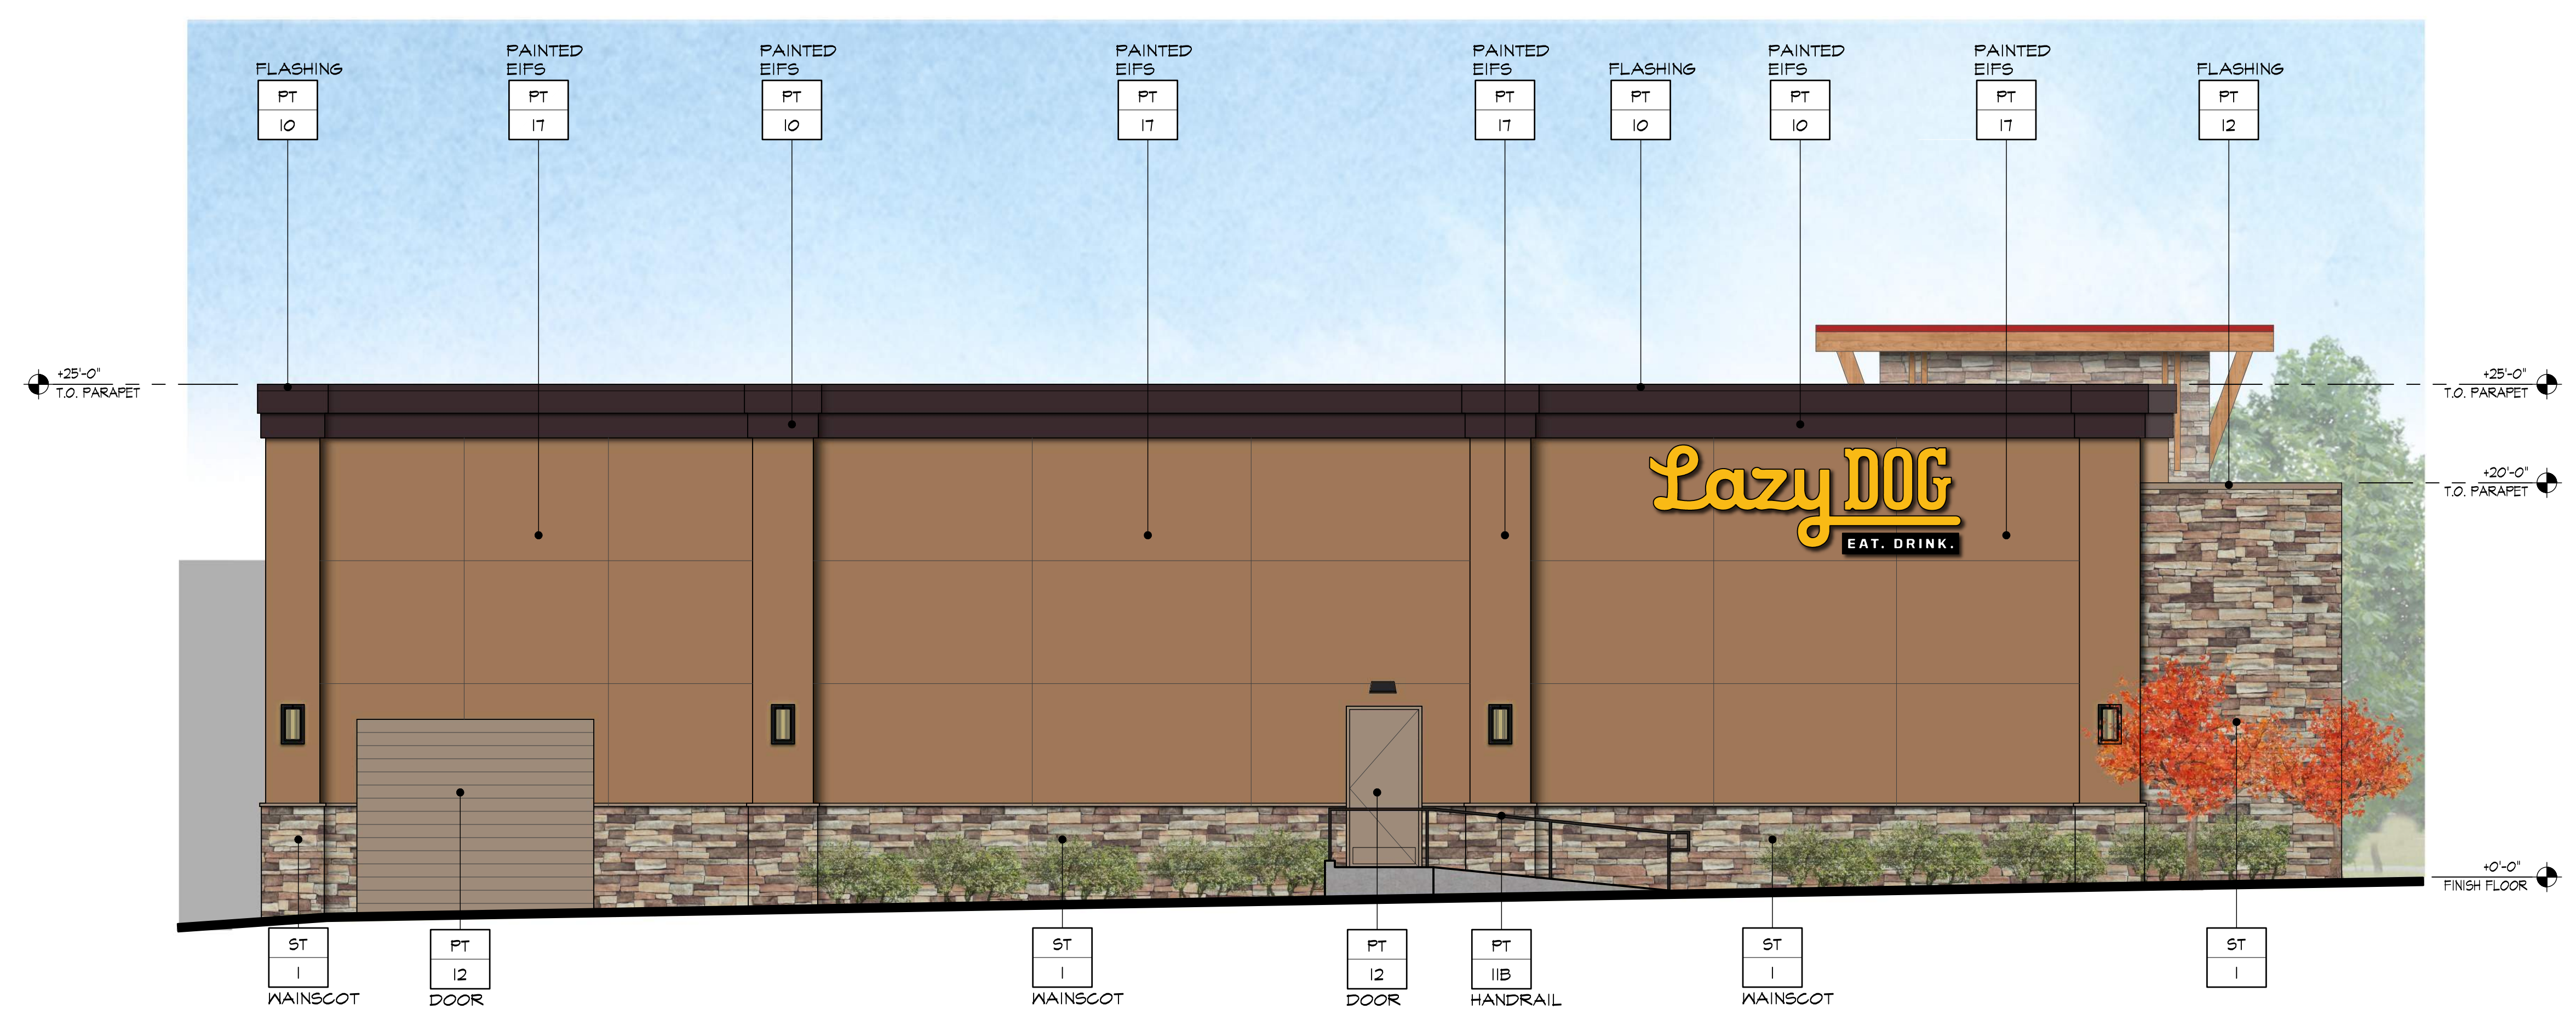

SOUTH ELEVATION

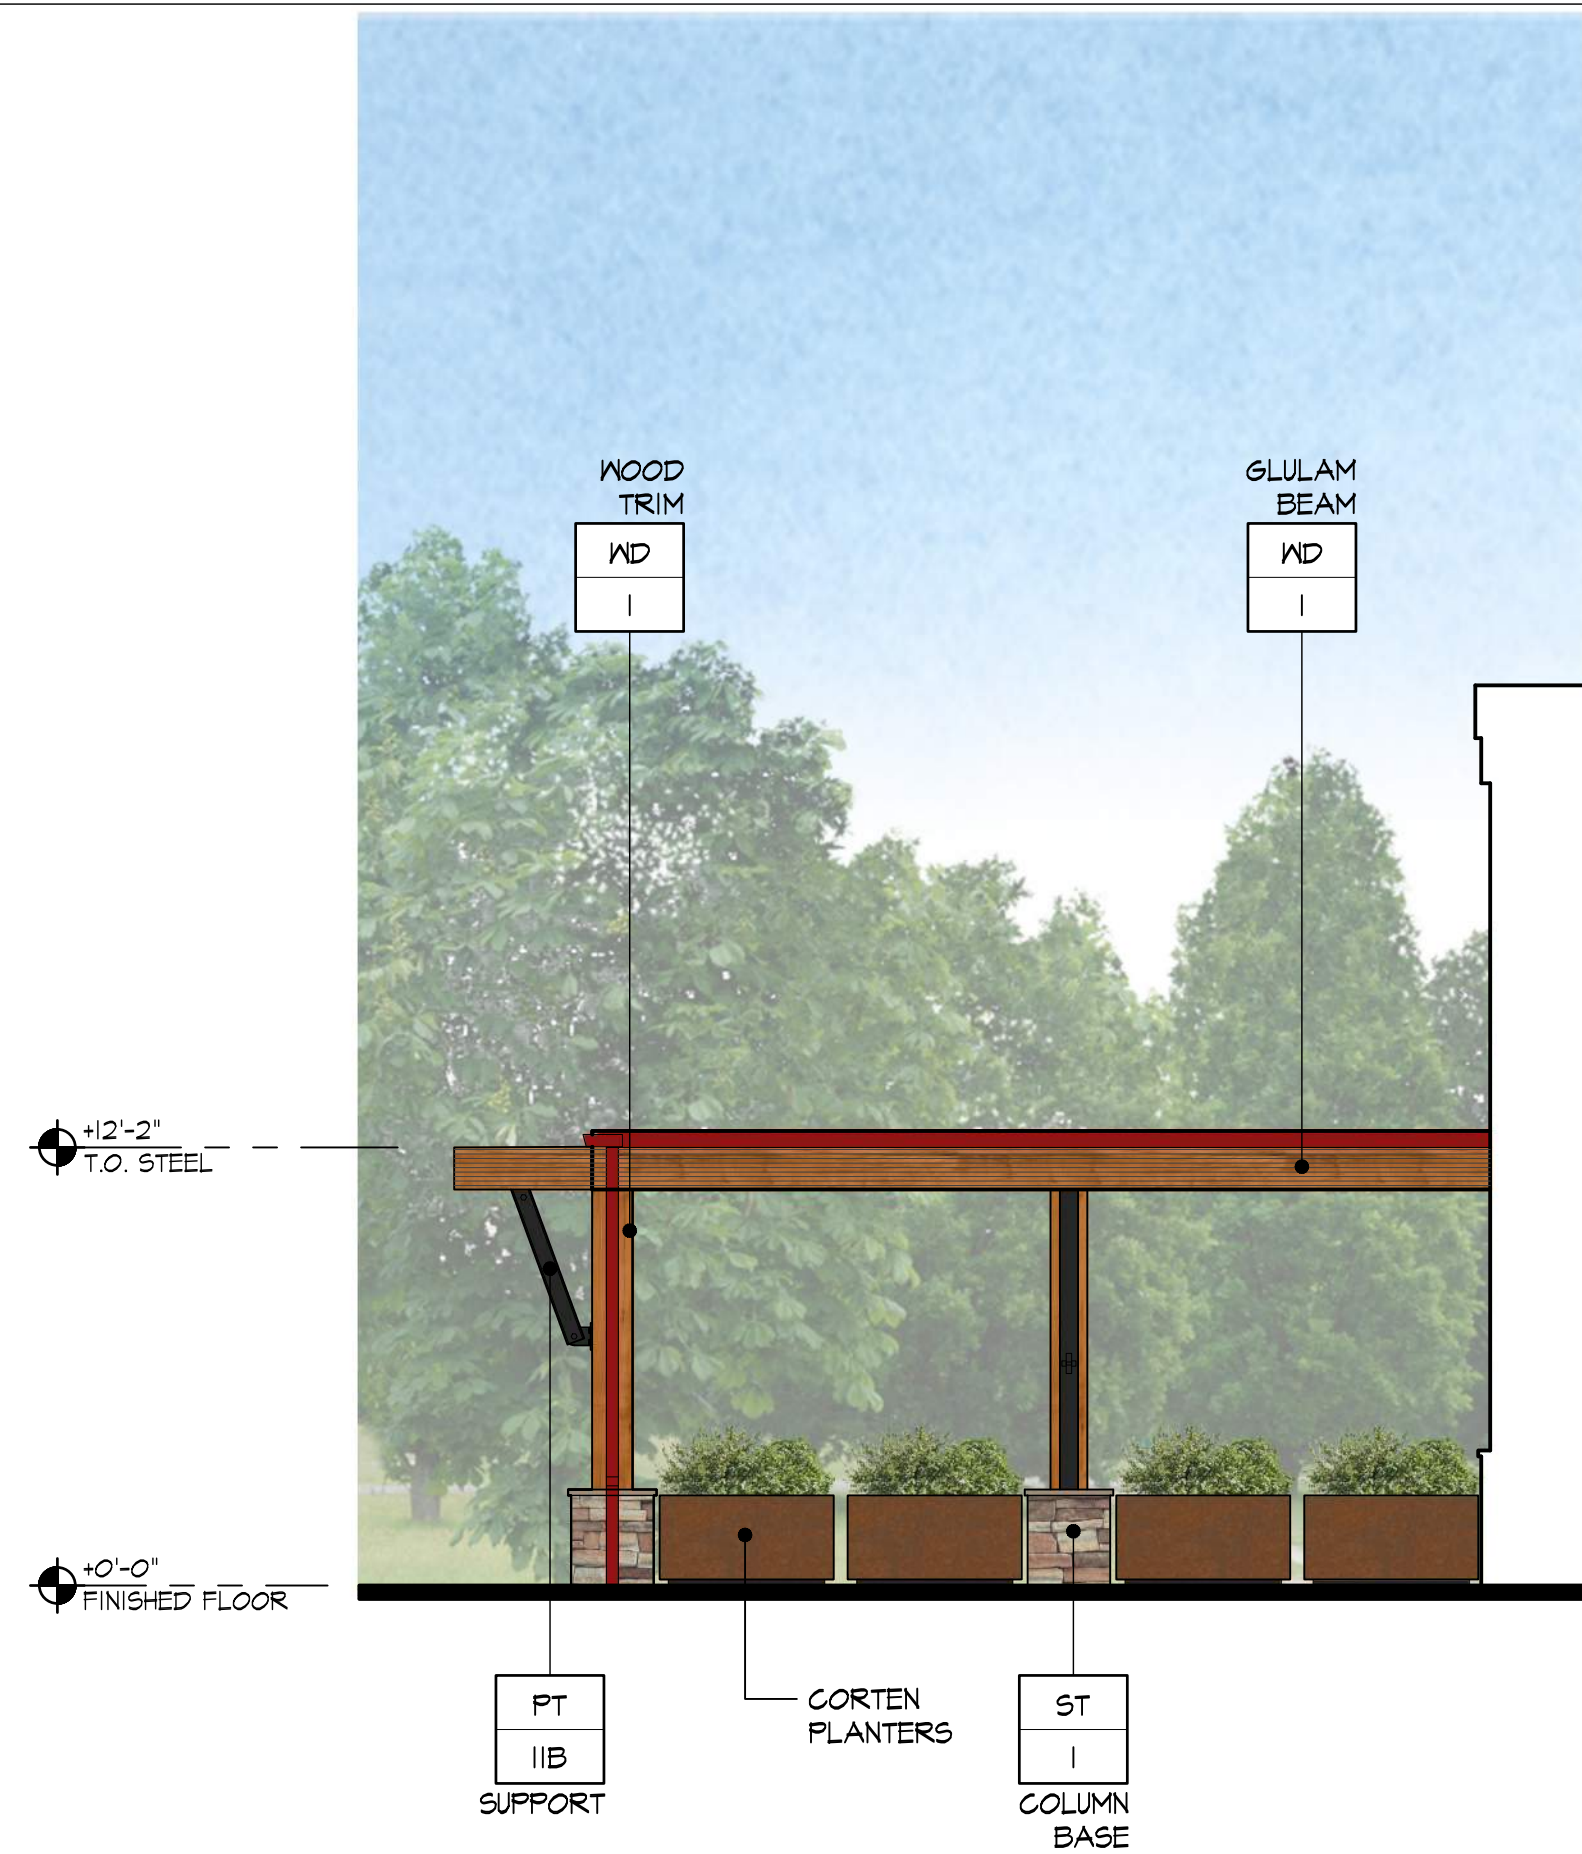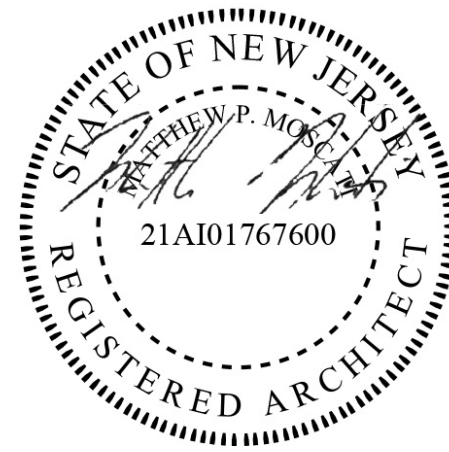

WEST ELEVATION

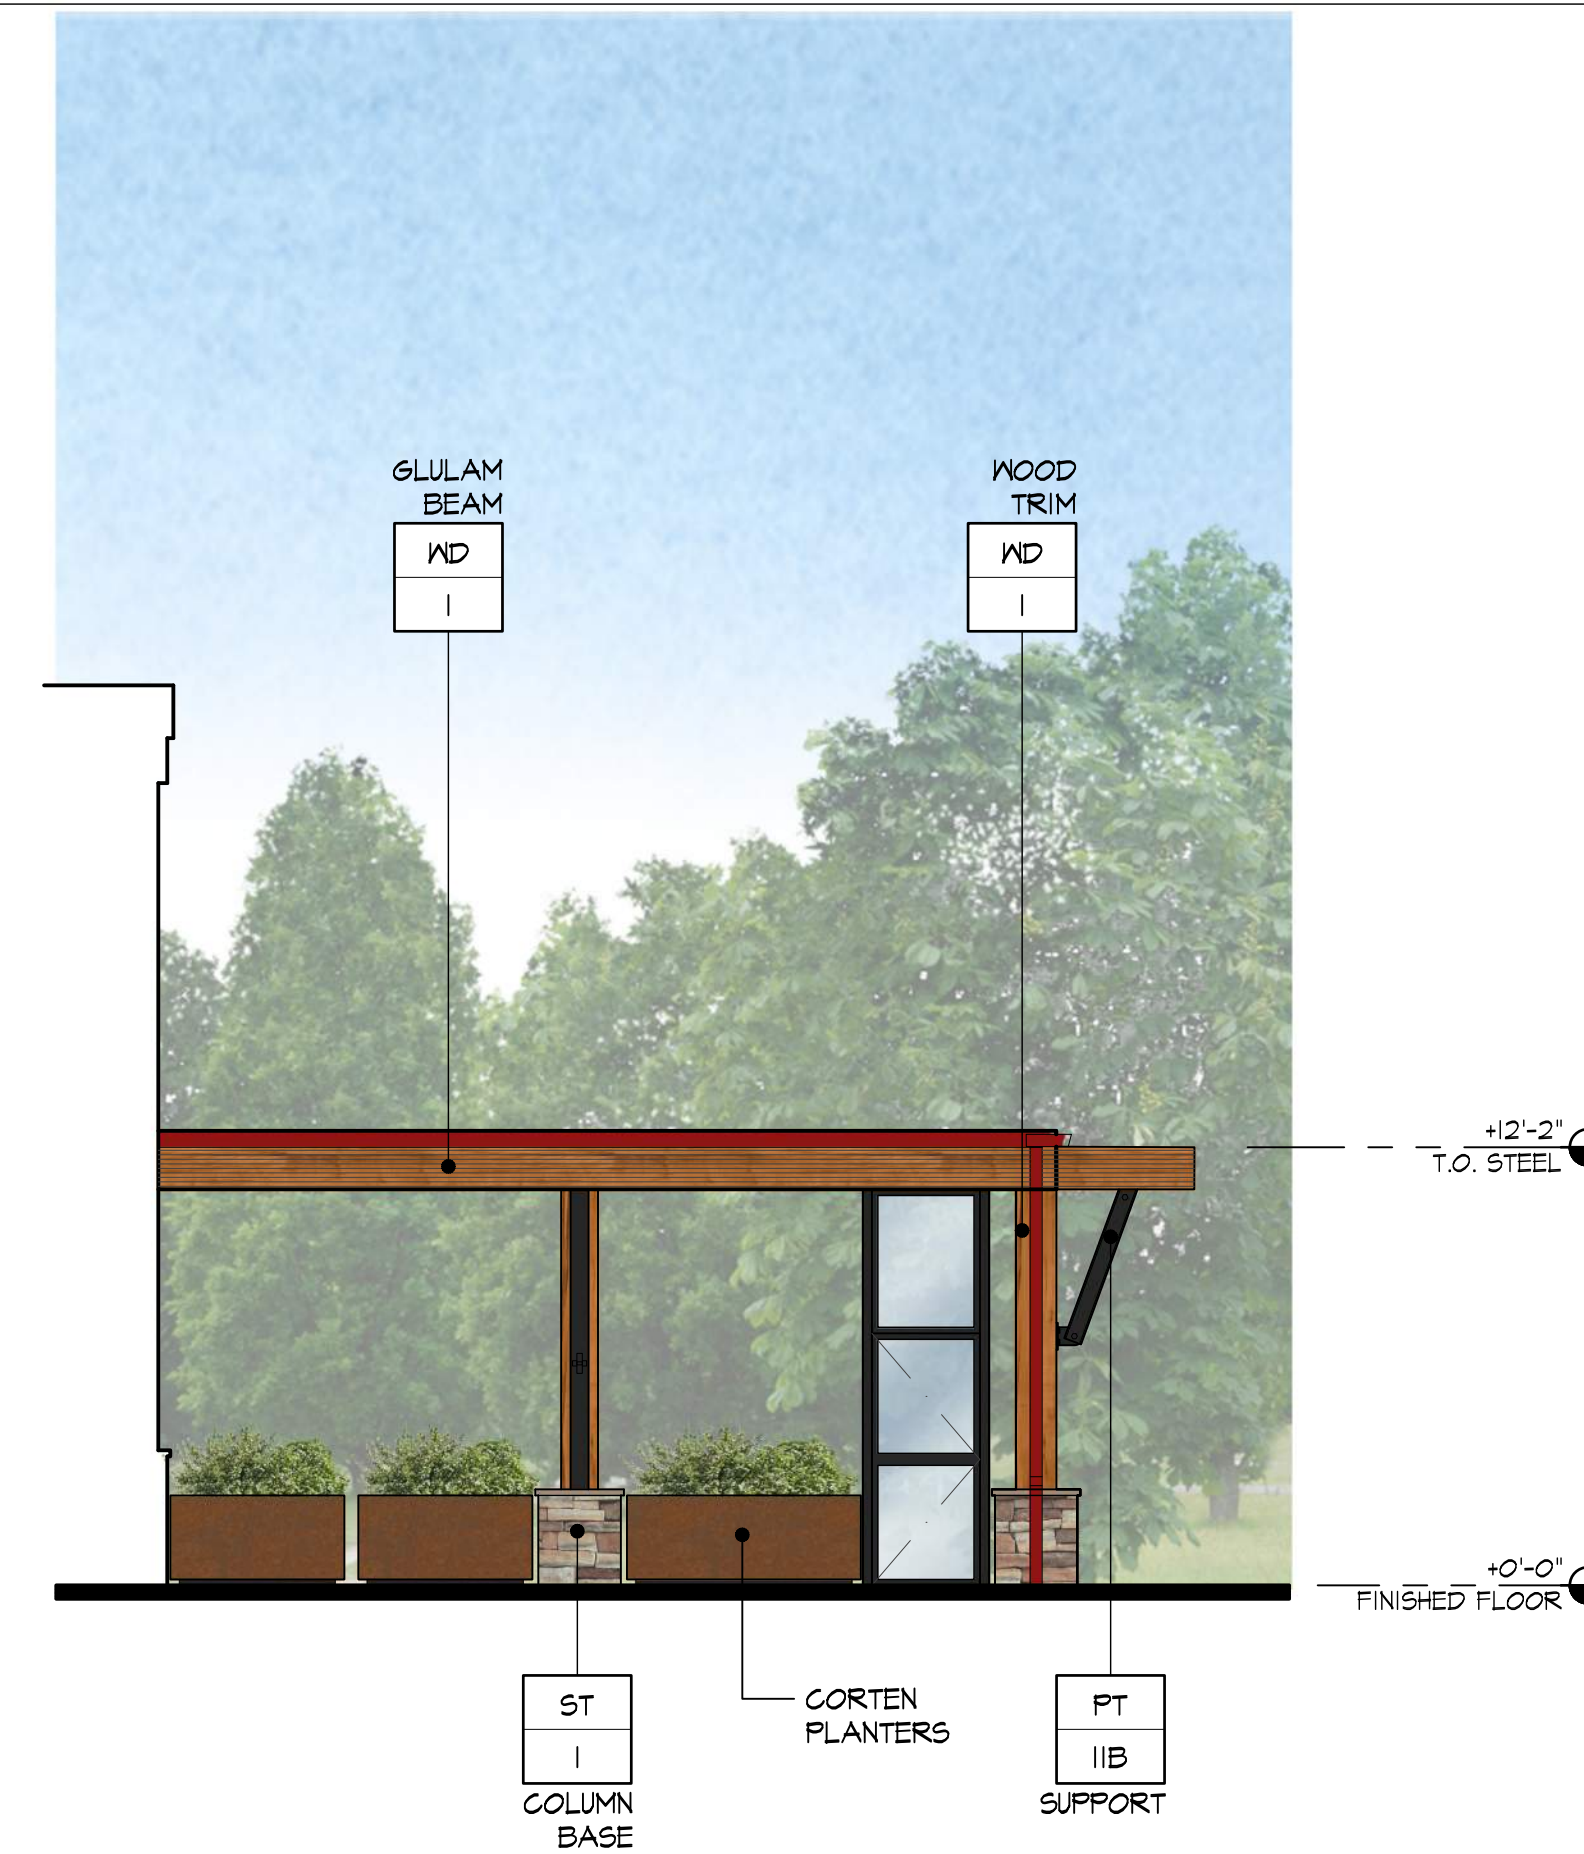

EAST ELEVATION



NORTH ELEVATION




3337 SUSAN STREET, SUITE 100
COSTA MESA, CA 92626
PHONE: 714.596.9960
FAX: 714.596.9970
www.lazydogrestaurants.com

THESE DRAWINGS PREPARED BY LAZY DOG RESTAURANTS FOR THE PROJECT ARE FOR USE SOLELY WITH RESPECT TO THIS PROJECT AND UNLESS OTHERWISE PROVIDED, LAZY DOG RESTAURANTS SHALL BE DEEMED THE AUTHOR OF THESE DOCUMENTS AND SHALL RETAIN ALL COMMON LAW, STATUTORY AND OTHER RESERVED RIGHTS, INCLUDING COPYRIGHT. THESE DRAWINGS SHALL NOT BE USED BY OTHERS ON OTHER PROJECTS, FOR ADDITIONS TO THIS PROJECT OR FOR COMPLETION OF THIS PROJECT BY OTHERS, EXCEPT BY AGREEMENT IN WRITING BY LAZY DOG RESTAURANTS.

T.B.24	<input type="checkbox"/>	LANDLORD & CITY SUBMITTAL
4.13.24	<input type="checkbox"/>	LANDLORD & CITY RESUBMITTAL
	<input type="checkbox"/>	
	<input type="checkbox"/>	
MERCER ON ONE
3357 US HIGHWAY 1
LAWRENCEVILLE, NJ 08648

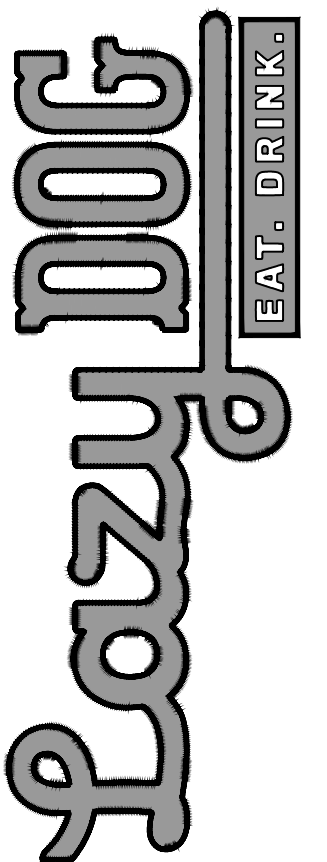

SHEET TITLE
EXTERIOR ELEVATIONS

DRAWN BY
IS
CHECKED BY
RAF/DM
SCALE
3/16" = 1'-0"
JOB NO.

SHEET NUMBER

DD4.2