


1 FIRST FLOOR PLAN
SCALE: 1/4" = 1'-0"

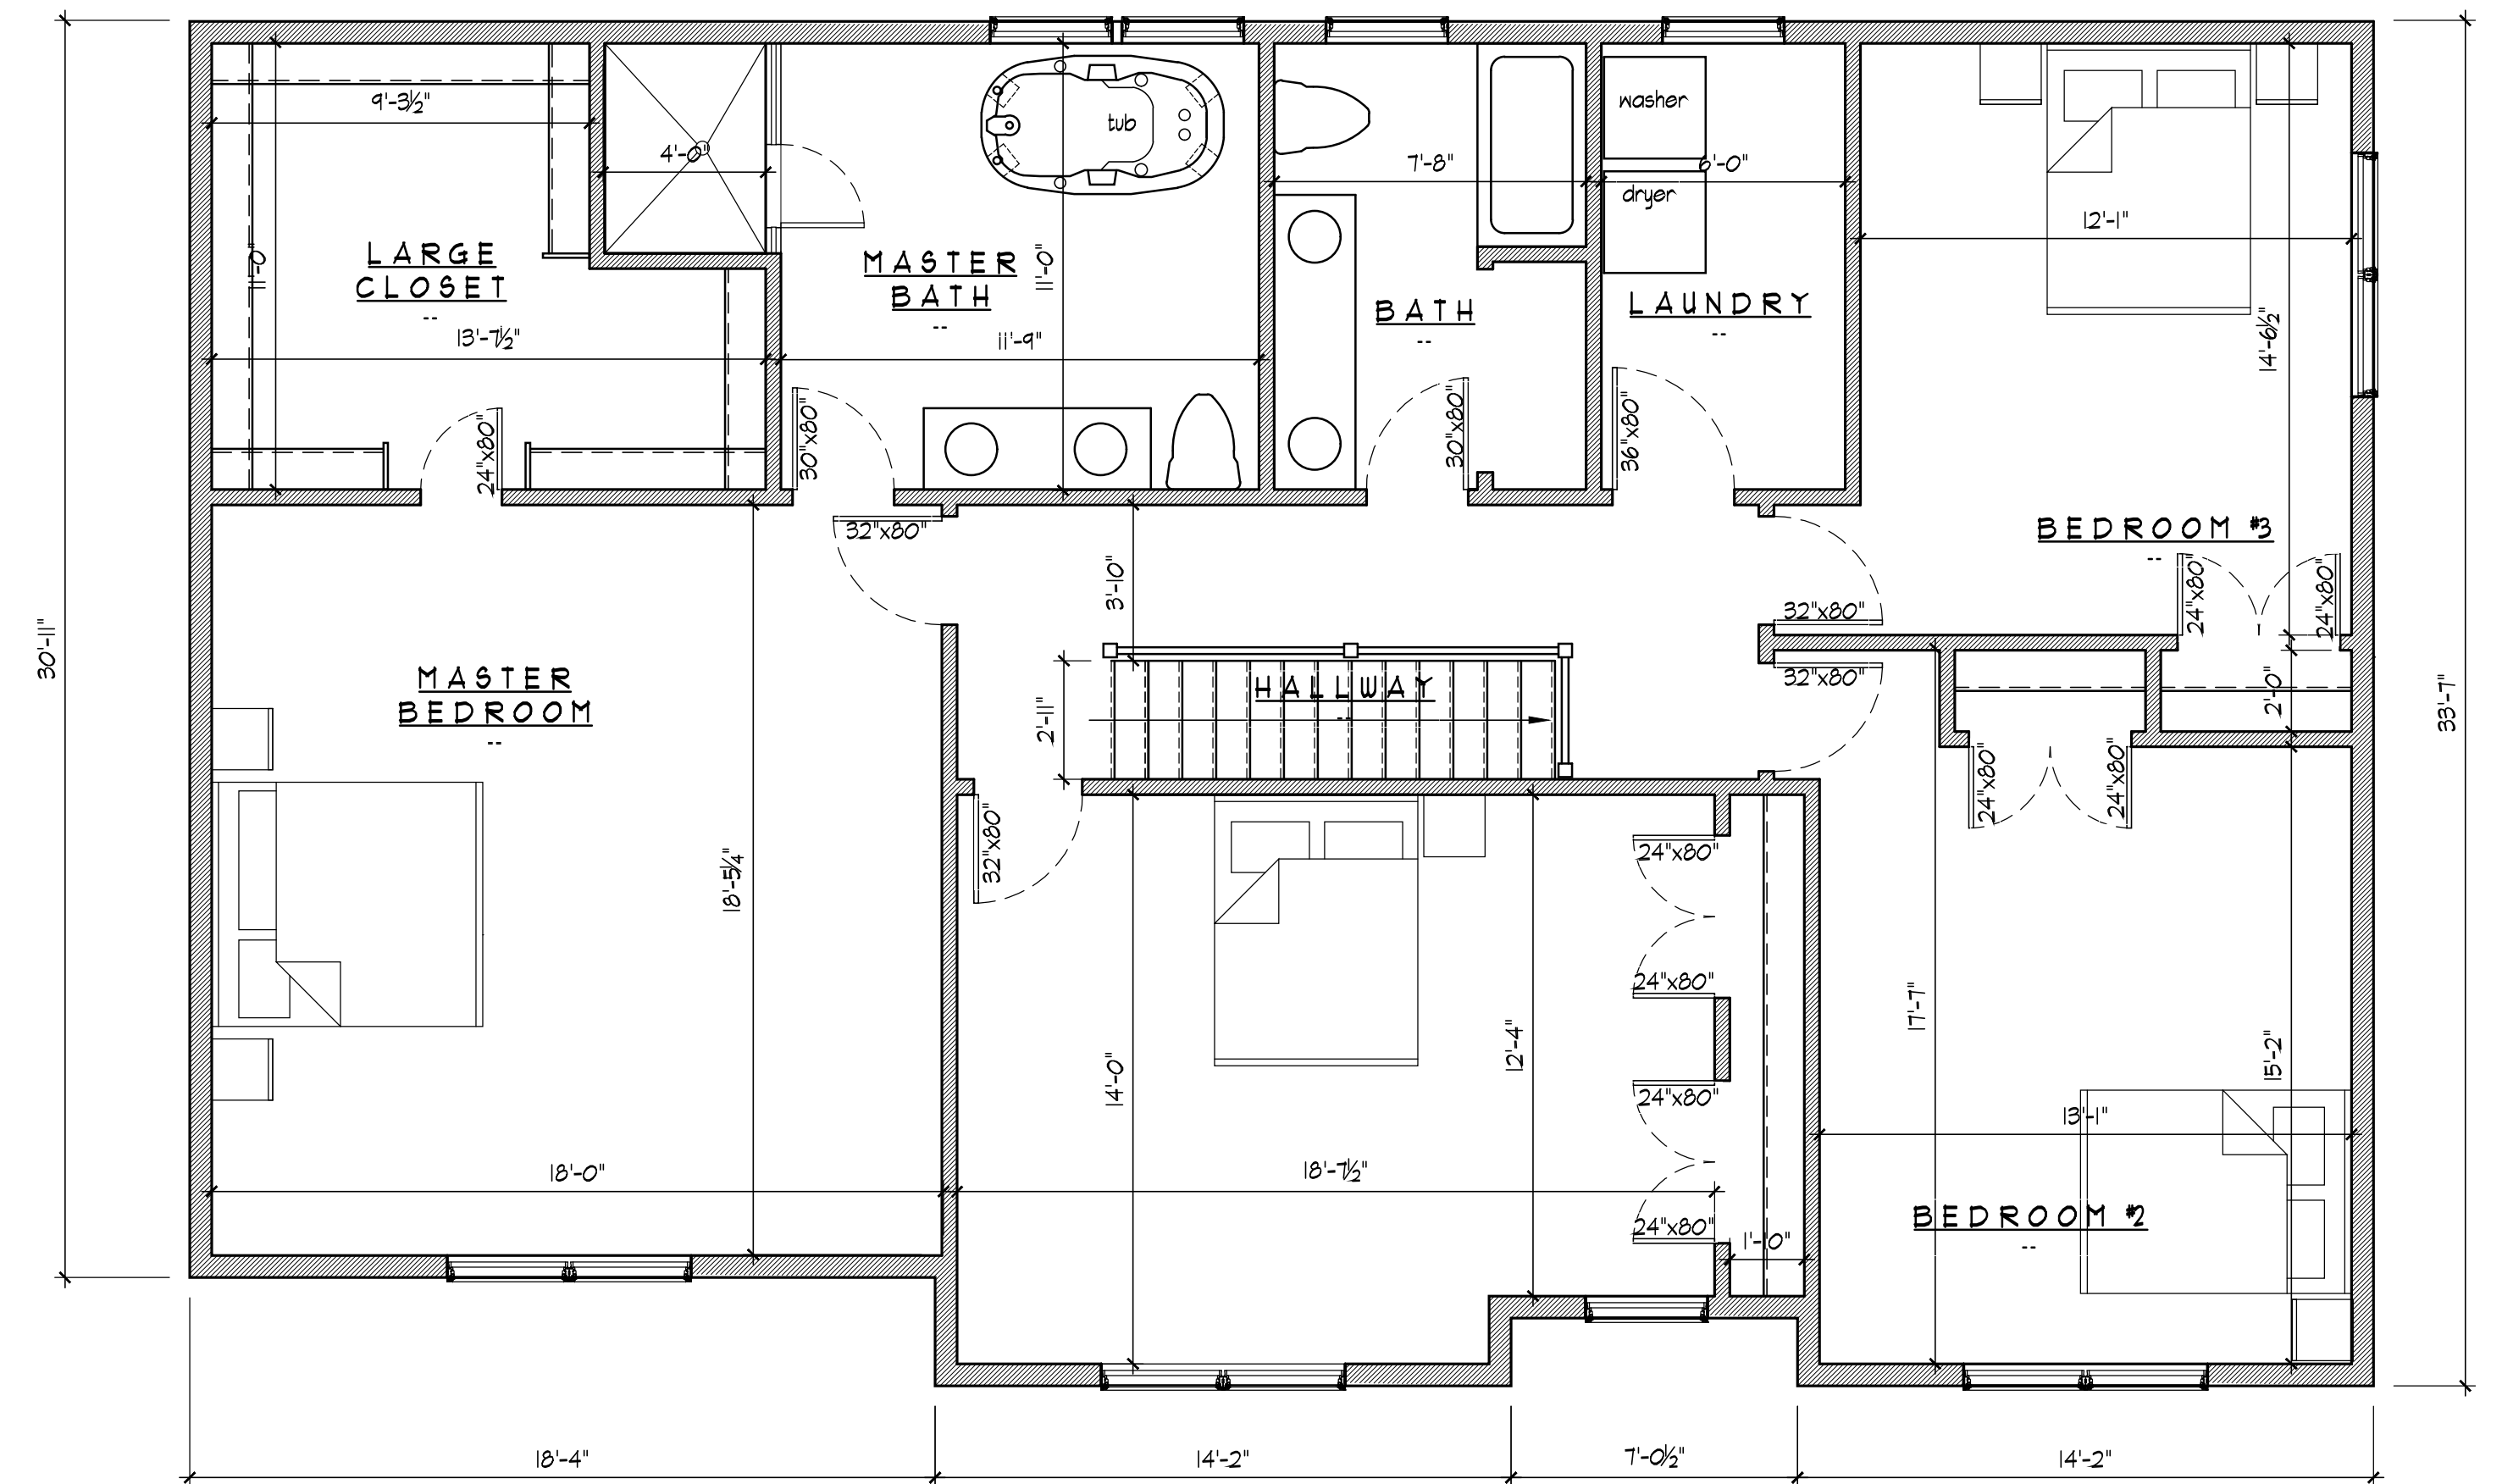

2 SECOND FLOOR PLAN
SCALE: 1/4" = 1'-0"

NO.	DATE	REVISIONS
1	09-06-2024	FOR REVIEW

S. J. Kufel Associates/Architects
337 Demarest Avenue
Oradell, NJ 07649
Phone (201) 967-5607

STANLEY J. KUFEL JR.

Stanley J. Kufel Jr.
Registered Architect, NJ Lic. No. 21A101263500


DESIGNED: FN
DRAWN: FN
CHECKED: SJK
DATE: 08-22-2024
SCALE: AS NOTED

HOUSE PLANS FOR LOT 12.02
PROPOSED HOUSES FOR
COOLIDGE AVENUE
BLOCK - 2008 LOTS - 12.02 & 12.03
LAWRENCE TOWNSHIP, NEW JERSEY

A1.0




1 FRONT ELEVATION
SCALE: 1/4" = 1'-0"

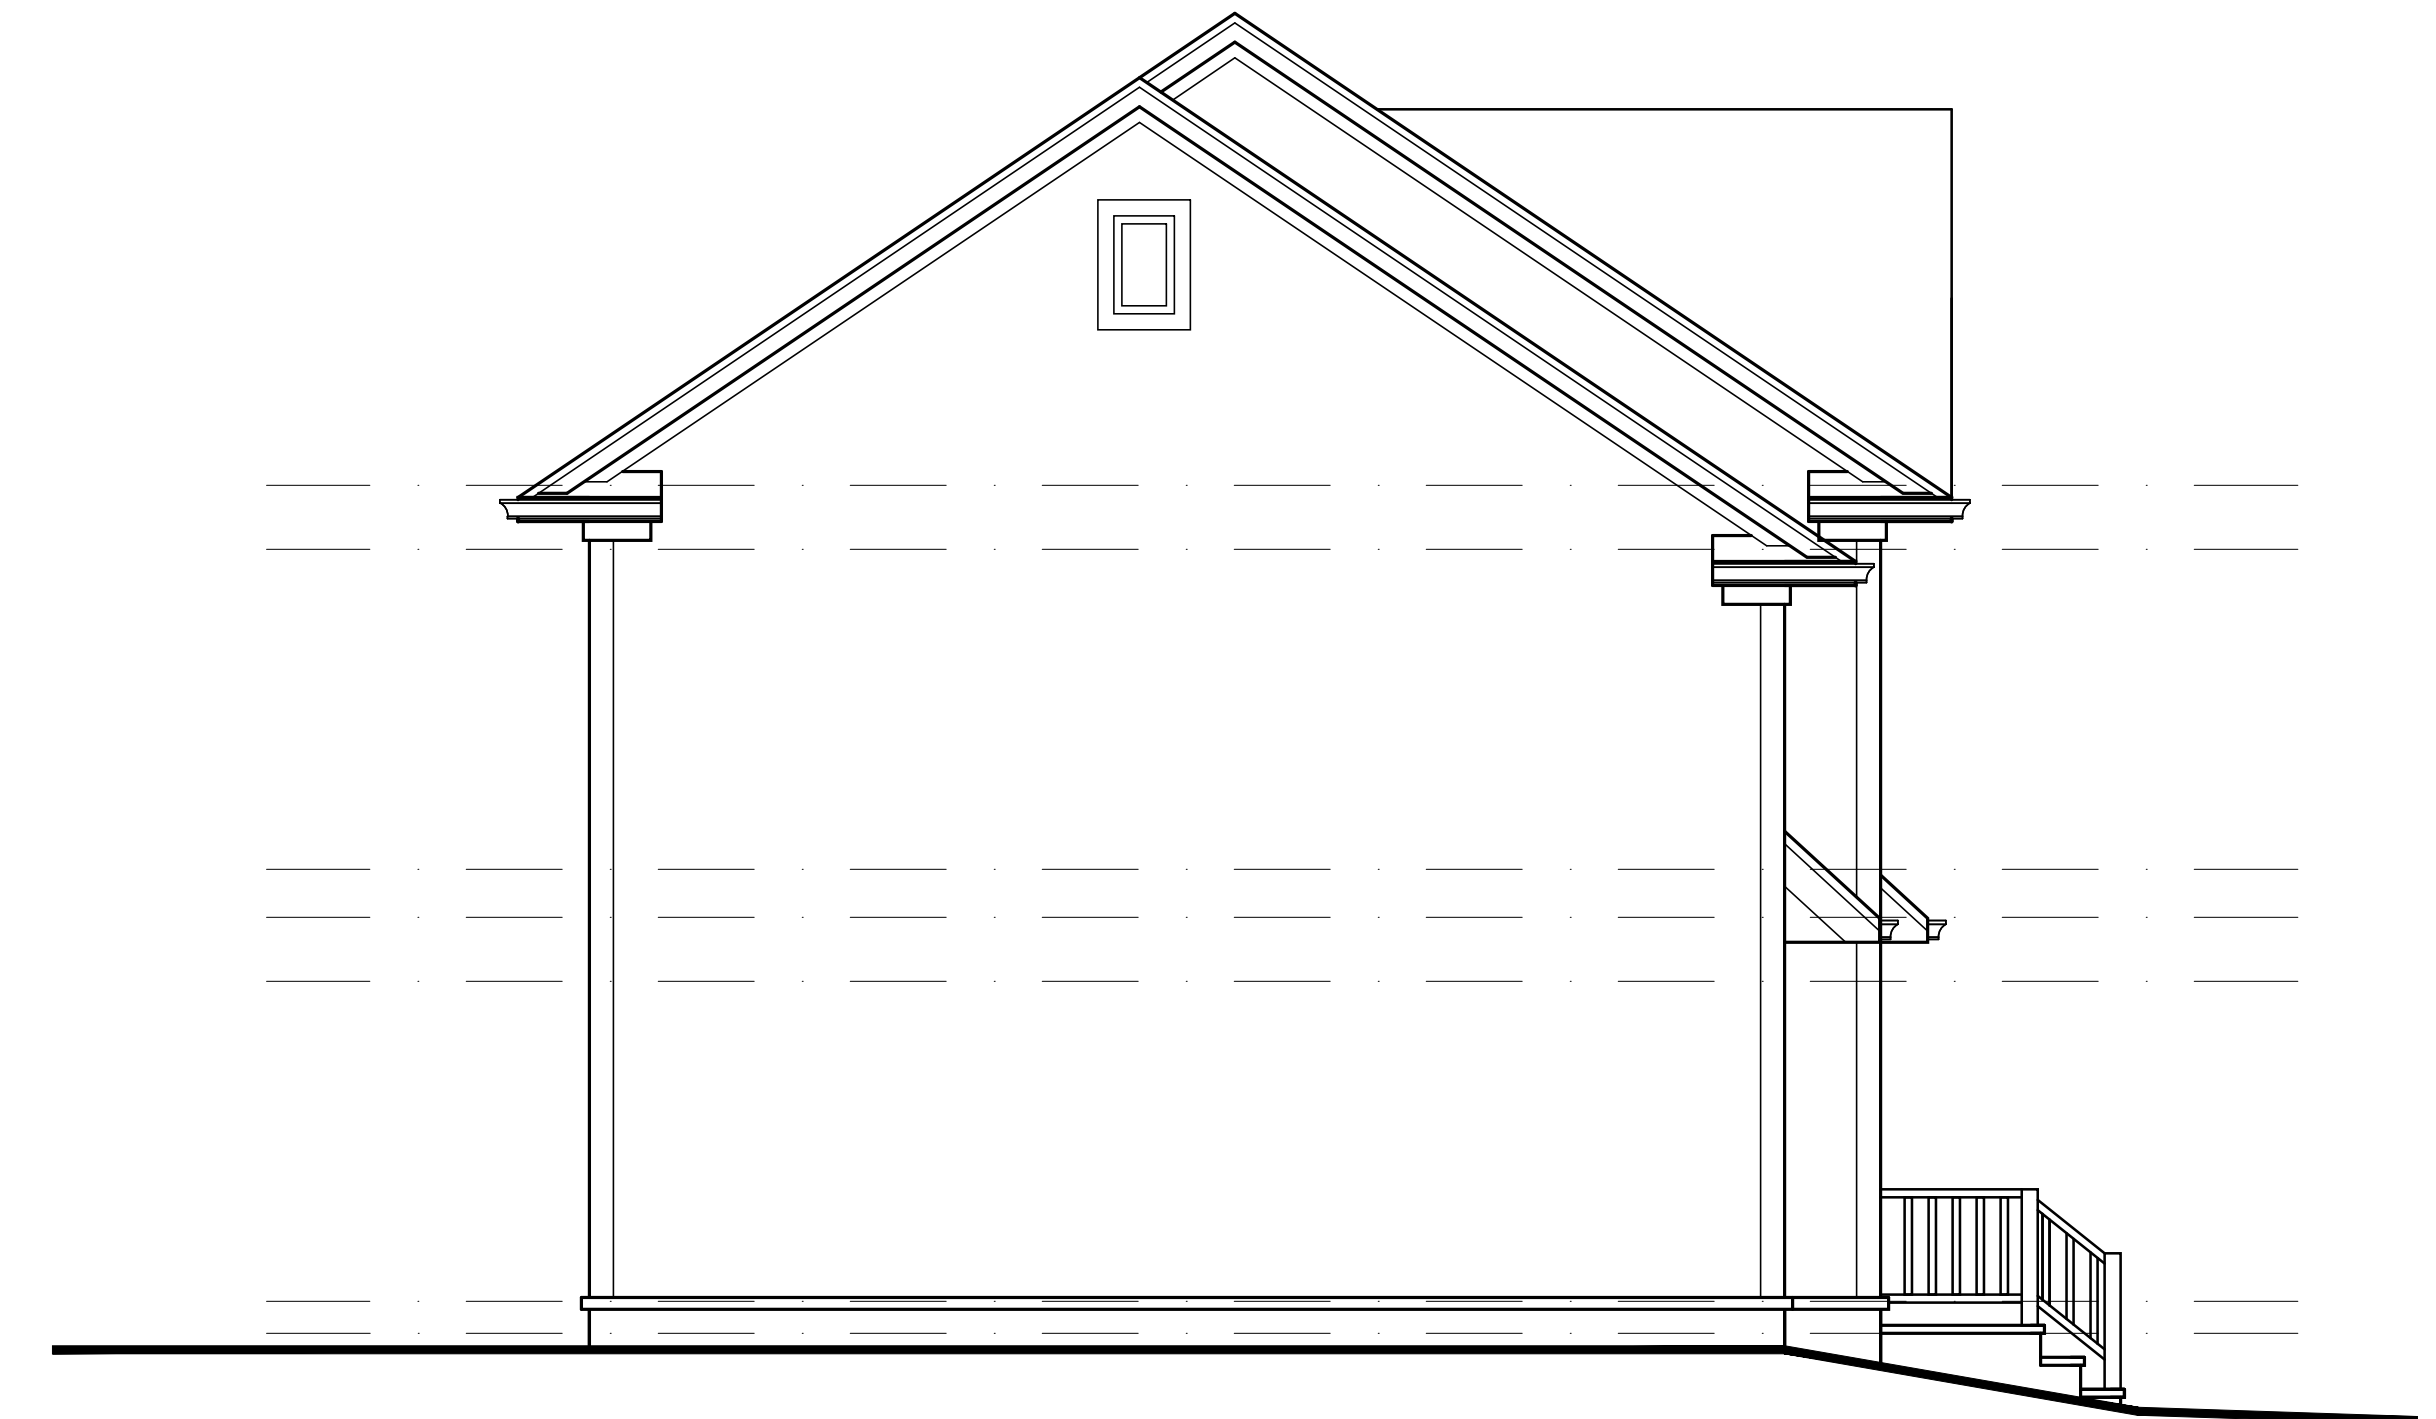

4 LEFT ELEVATION
SCALE: 1/4" = 1'-0"




3 REAR ELEVATION
SCALE: 1/4" = 1'-0"

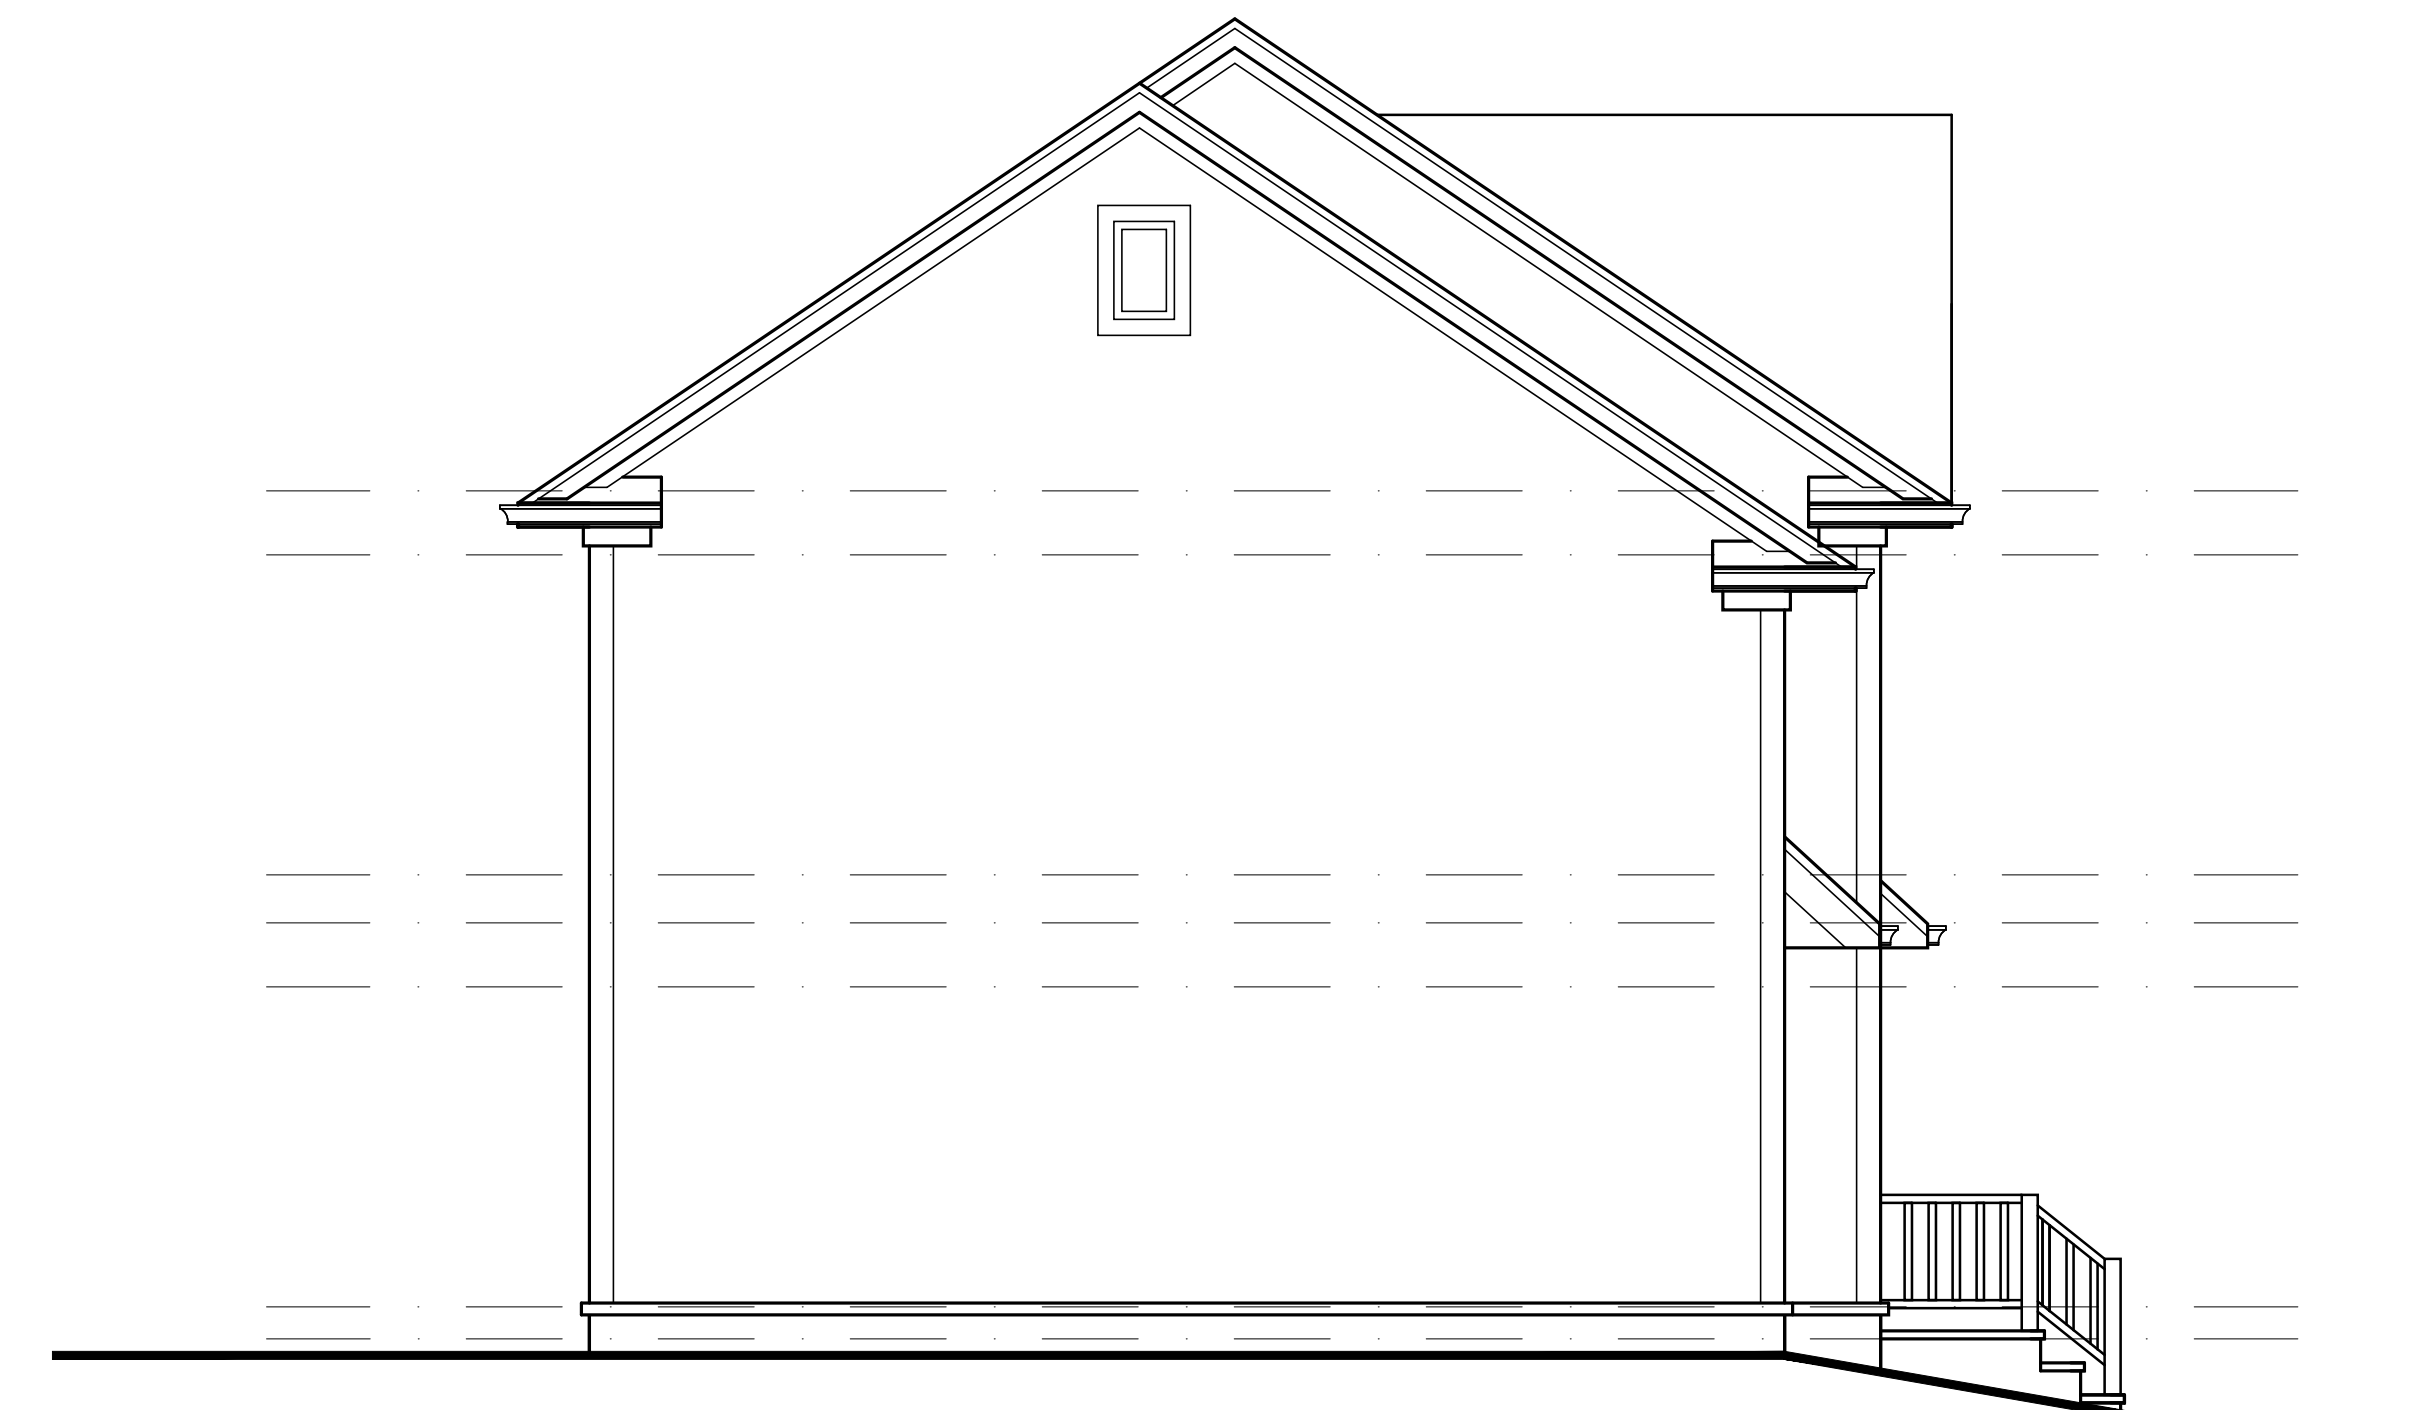

4 LEFT ELEVATION
SCALE: 1/4" = 1'-0"



NO.	DATE	REVISIONS
1	09-06-2024	FOR REVIEW

S. J. Kufel Associates/Architects
 337 Demarest Avenue
 Oradell, NJ 07649
 Phone (201) 967-5607

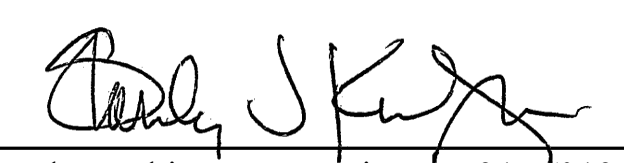STANLEY J. KUFEL JR.

 Registered Architect, NJ Lic. No. 21A101263500

DESIGNED: FN
 DRAWN: FN
 CHECKED: SJK
 DATE: 08-22-2024
 SCALE: AS NOTED

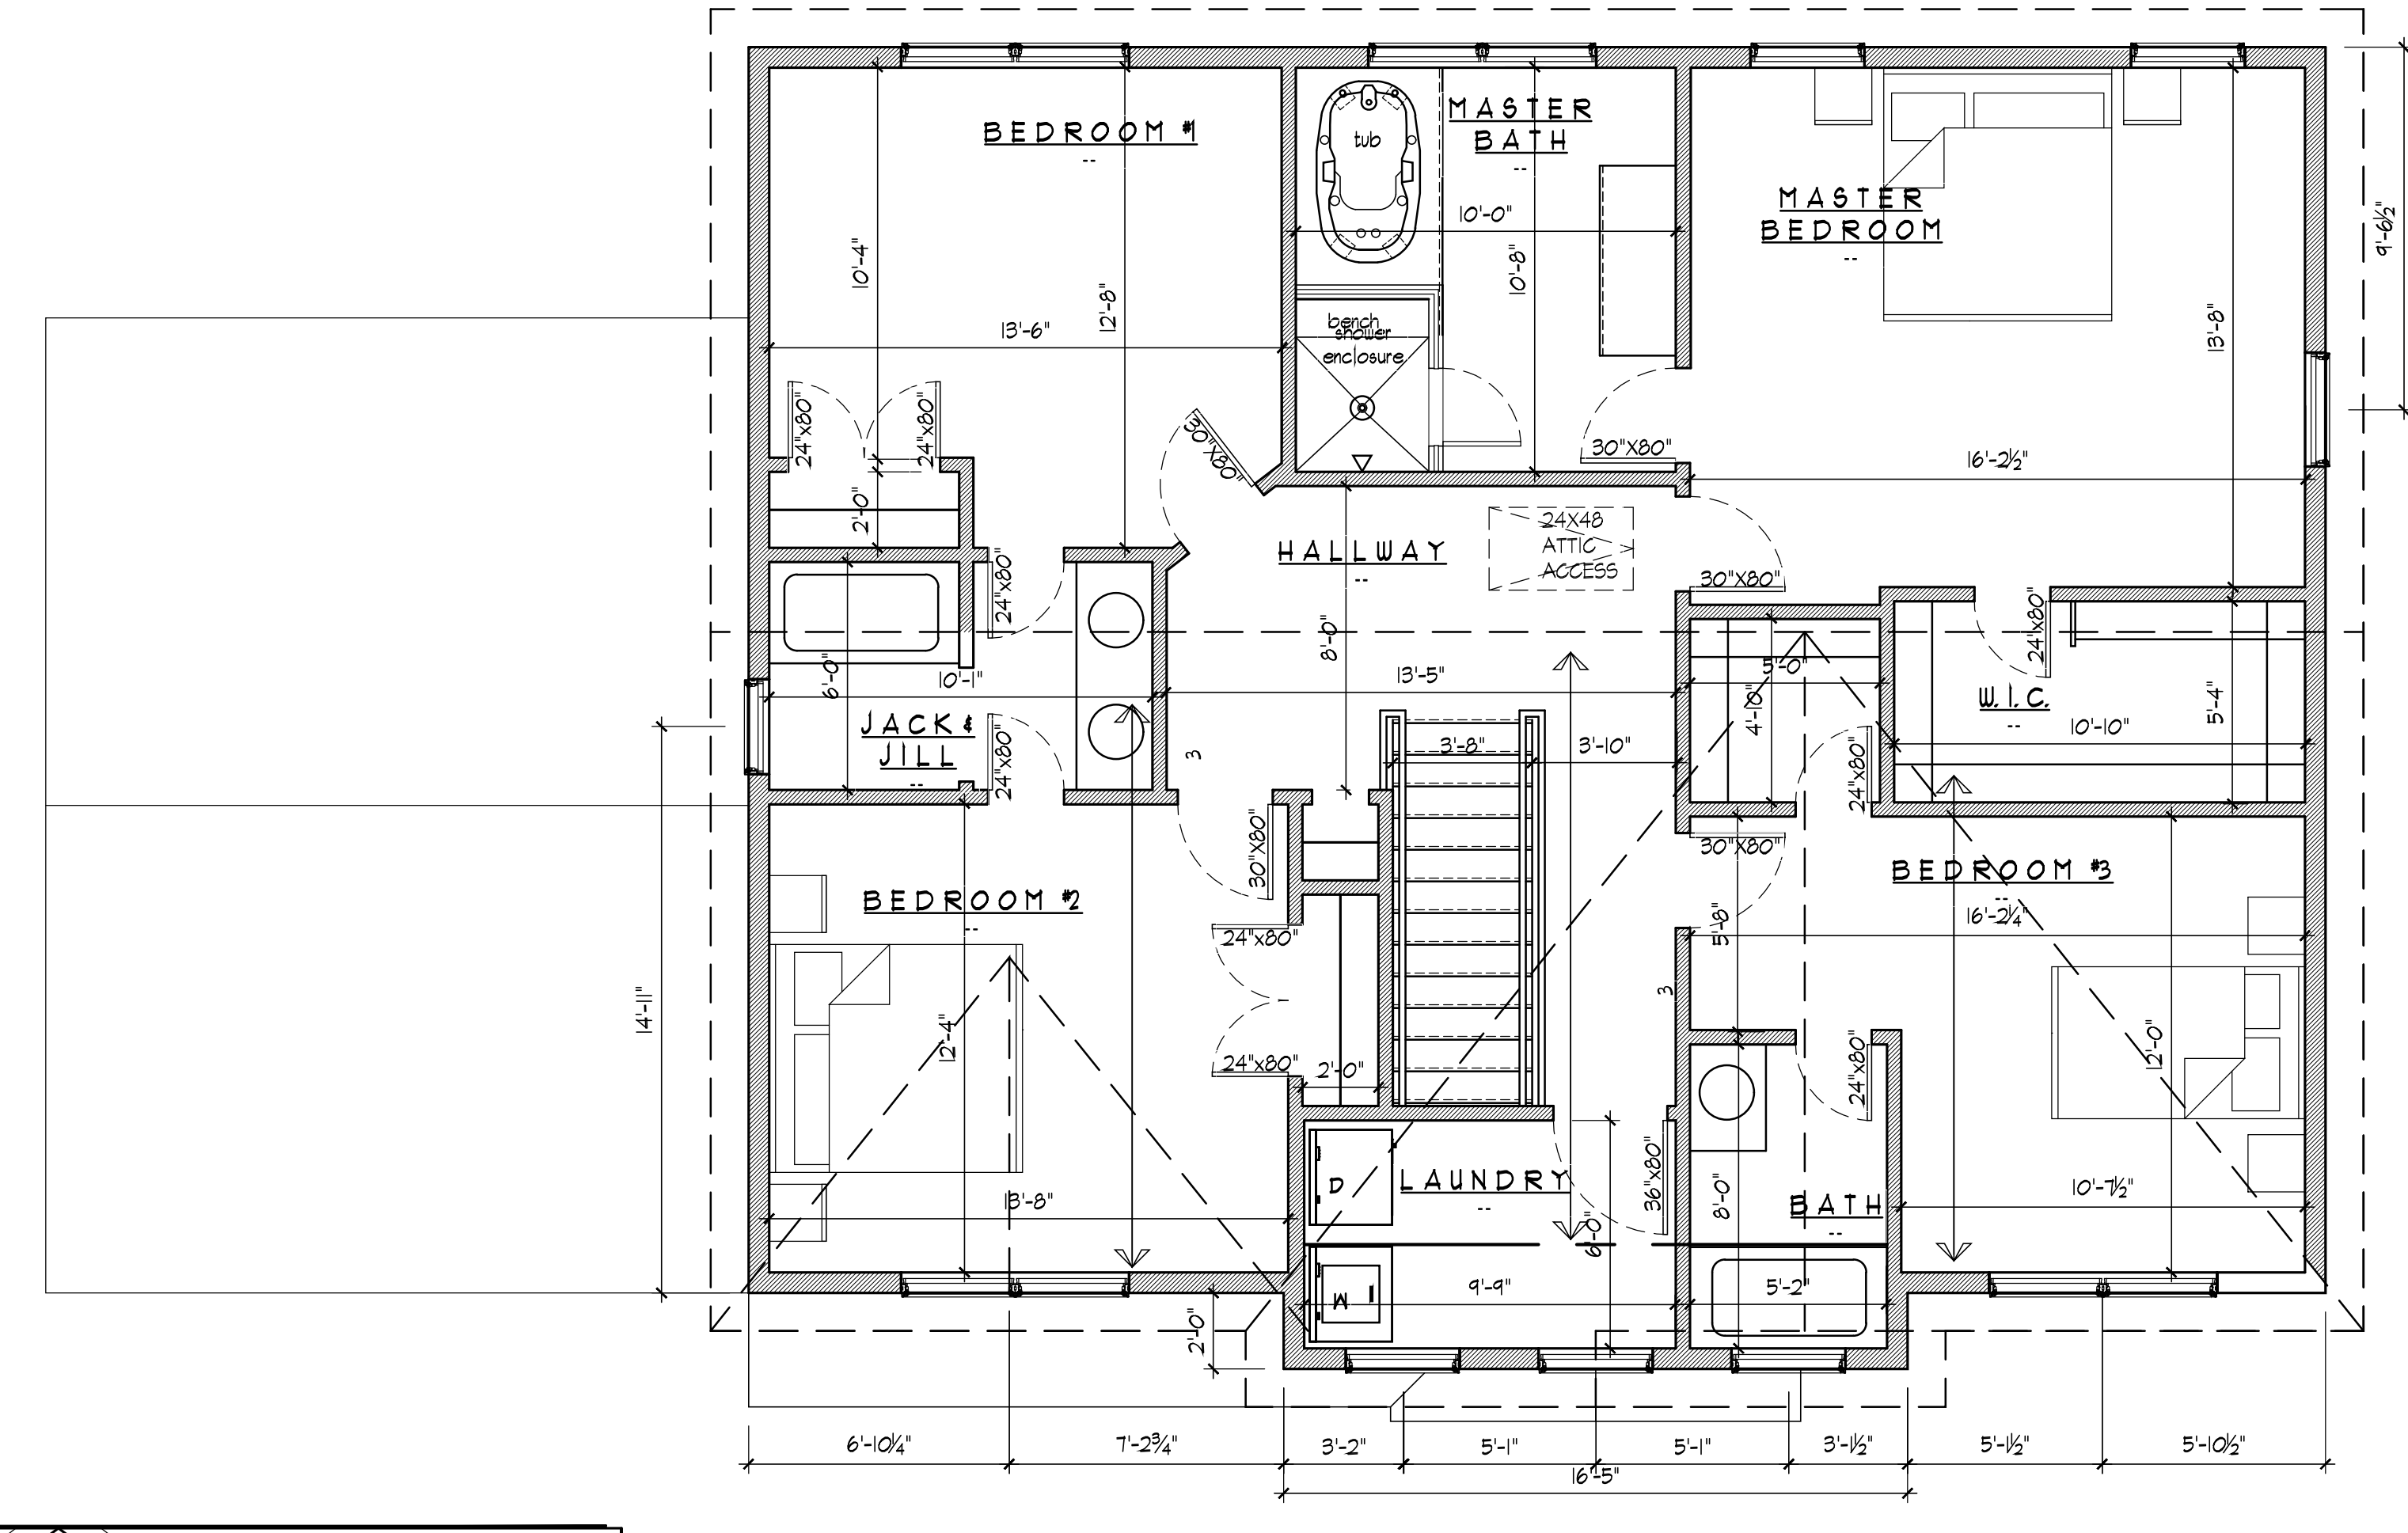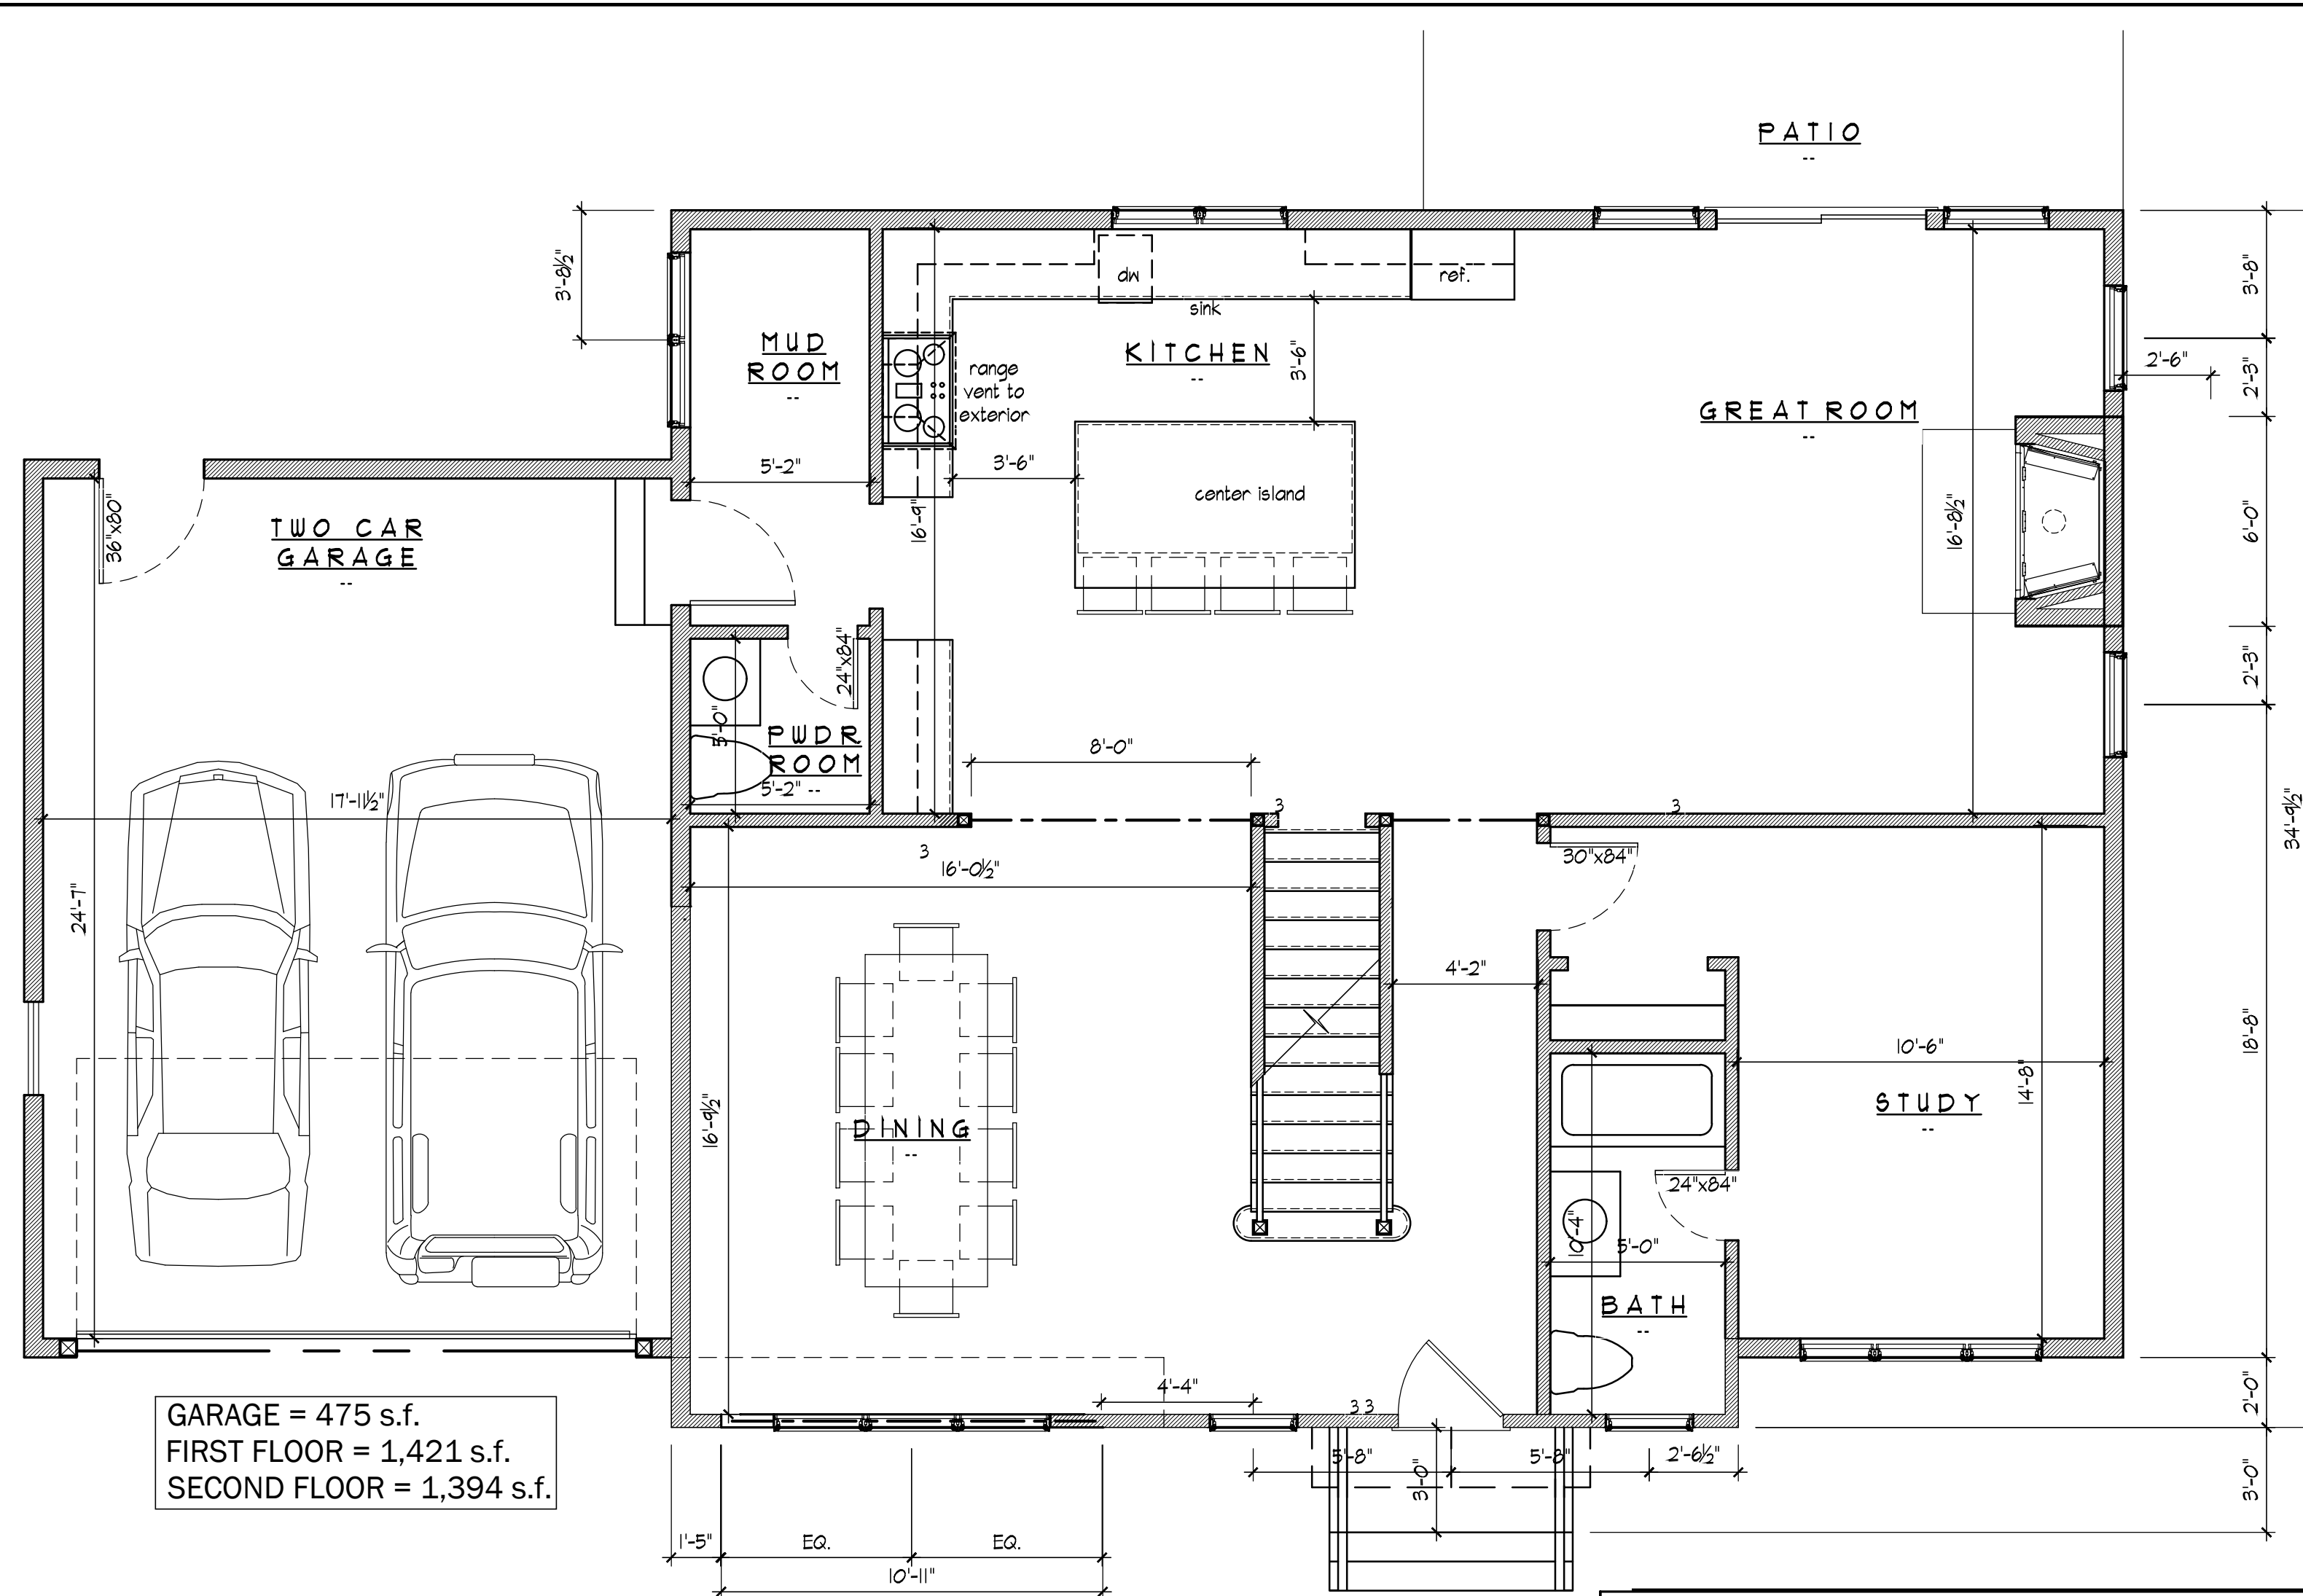HOUSE ELEVATIONS FOR LOT 12.02
 PROPOSED HOUSES FOR
 COOLIDGE AVENUE
 BLOCK - 2008 LOTS - 12.02 & 12.03
 LAWRENCE TOWNSHIP, NEW JERSEY



NO.	DATE	REVISIONS
1	09-06-2024	FOR REVIEW

S. J. Kufel Associates/Architects
337 Demarest Avenue
Oradell, NJ 07649
Phone (201) 967-5607

STANLEY J. KUFEL JR.
Stanley J. Kufel
Registered Architect, NJ Lic. No. 21A101263500

DESIGNED:	FN
DRAWN:	FN
CHECKED:	SIK
DATE:	08-22-2024
SCALE:	AS NOTED

HOUSE PLANS AND FRONT ELEVATION FOR LOT 12.03
PROPOSED HOUSES FOR
COOLIDGE AVENUE
BLOCK - 2008 LOTS - 12.02 & 12.03
LAWRENCE TOWNSHIP, NEW JERSEY

A3.0