

REV. DATE: DESCRIPTION: 1/4/24 ISSUED FOR ZONING BOARD REVIEW

THESE DRAWINGS ARE INSTRUMENTS OF SERVICE AND AS SUCH ARE THE PROPERTY OF THE ARCHITECT. INFRINGEMENTS OR ALTERATIONS BY OTHERS ARE PROHIBITED.


DRAWING: EXISTING FLOOR PLANS

PROJECT:

SUSANIN RESIDENCE 42 HELEN AVENUE LAWRENCEVILLE, NJ 08648


architect


275 FIELDBORO DRIVE LAWRENCEVILLE, NJ 08648 PH: 609.882.6357 - WEBSITE: WWW.JTLAIA.COM - EMAIL: JTLAIA@COMCAST.NET

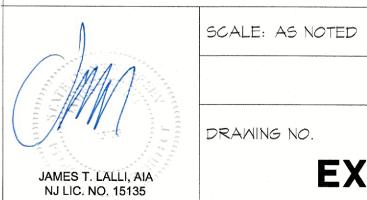

DRAWING NO.

EX-1

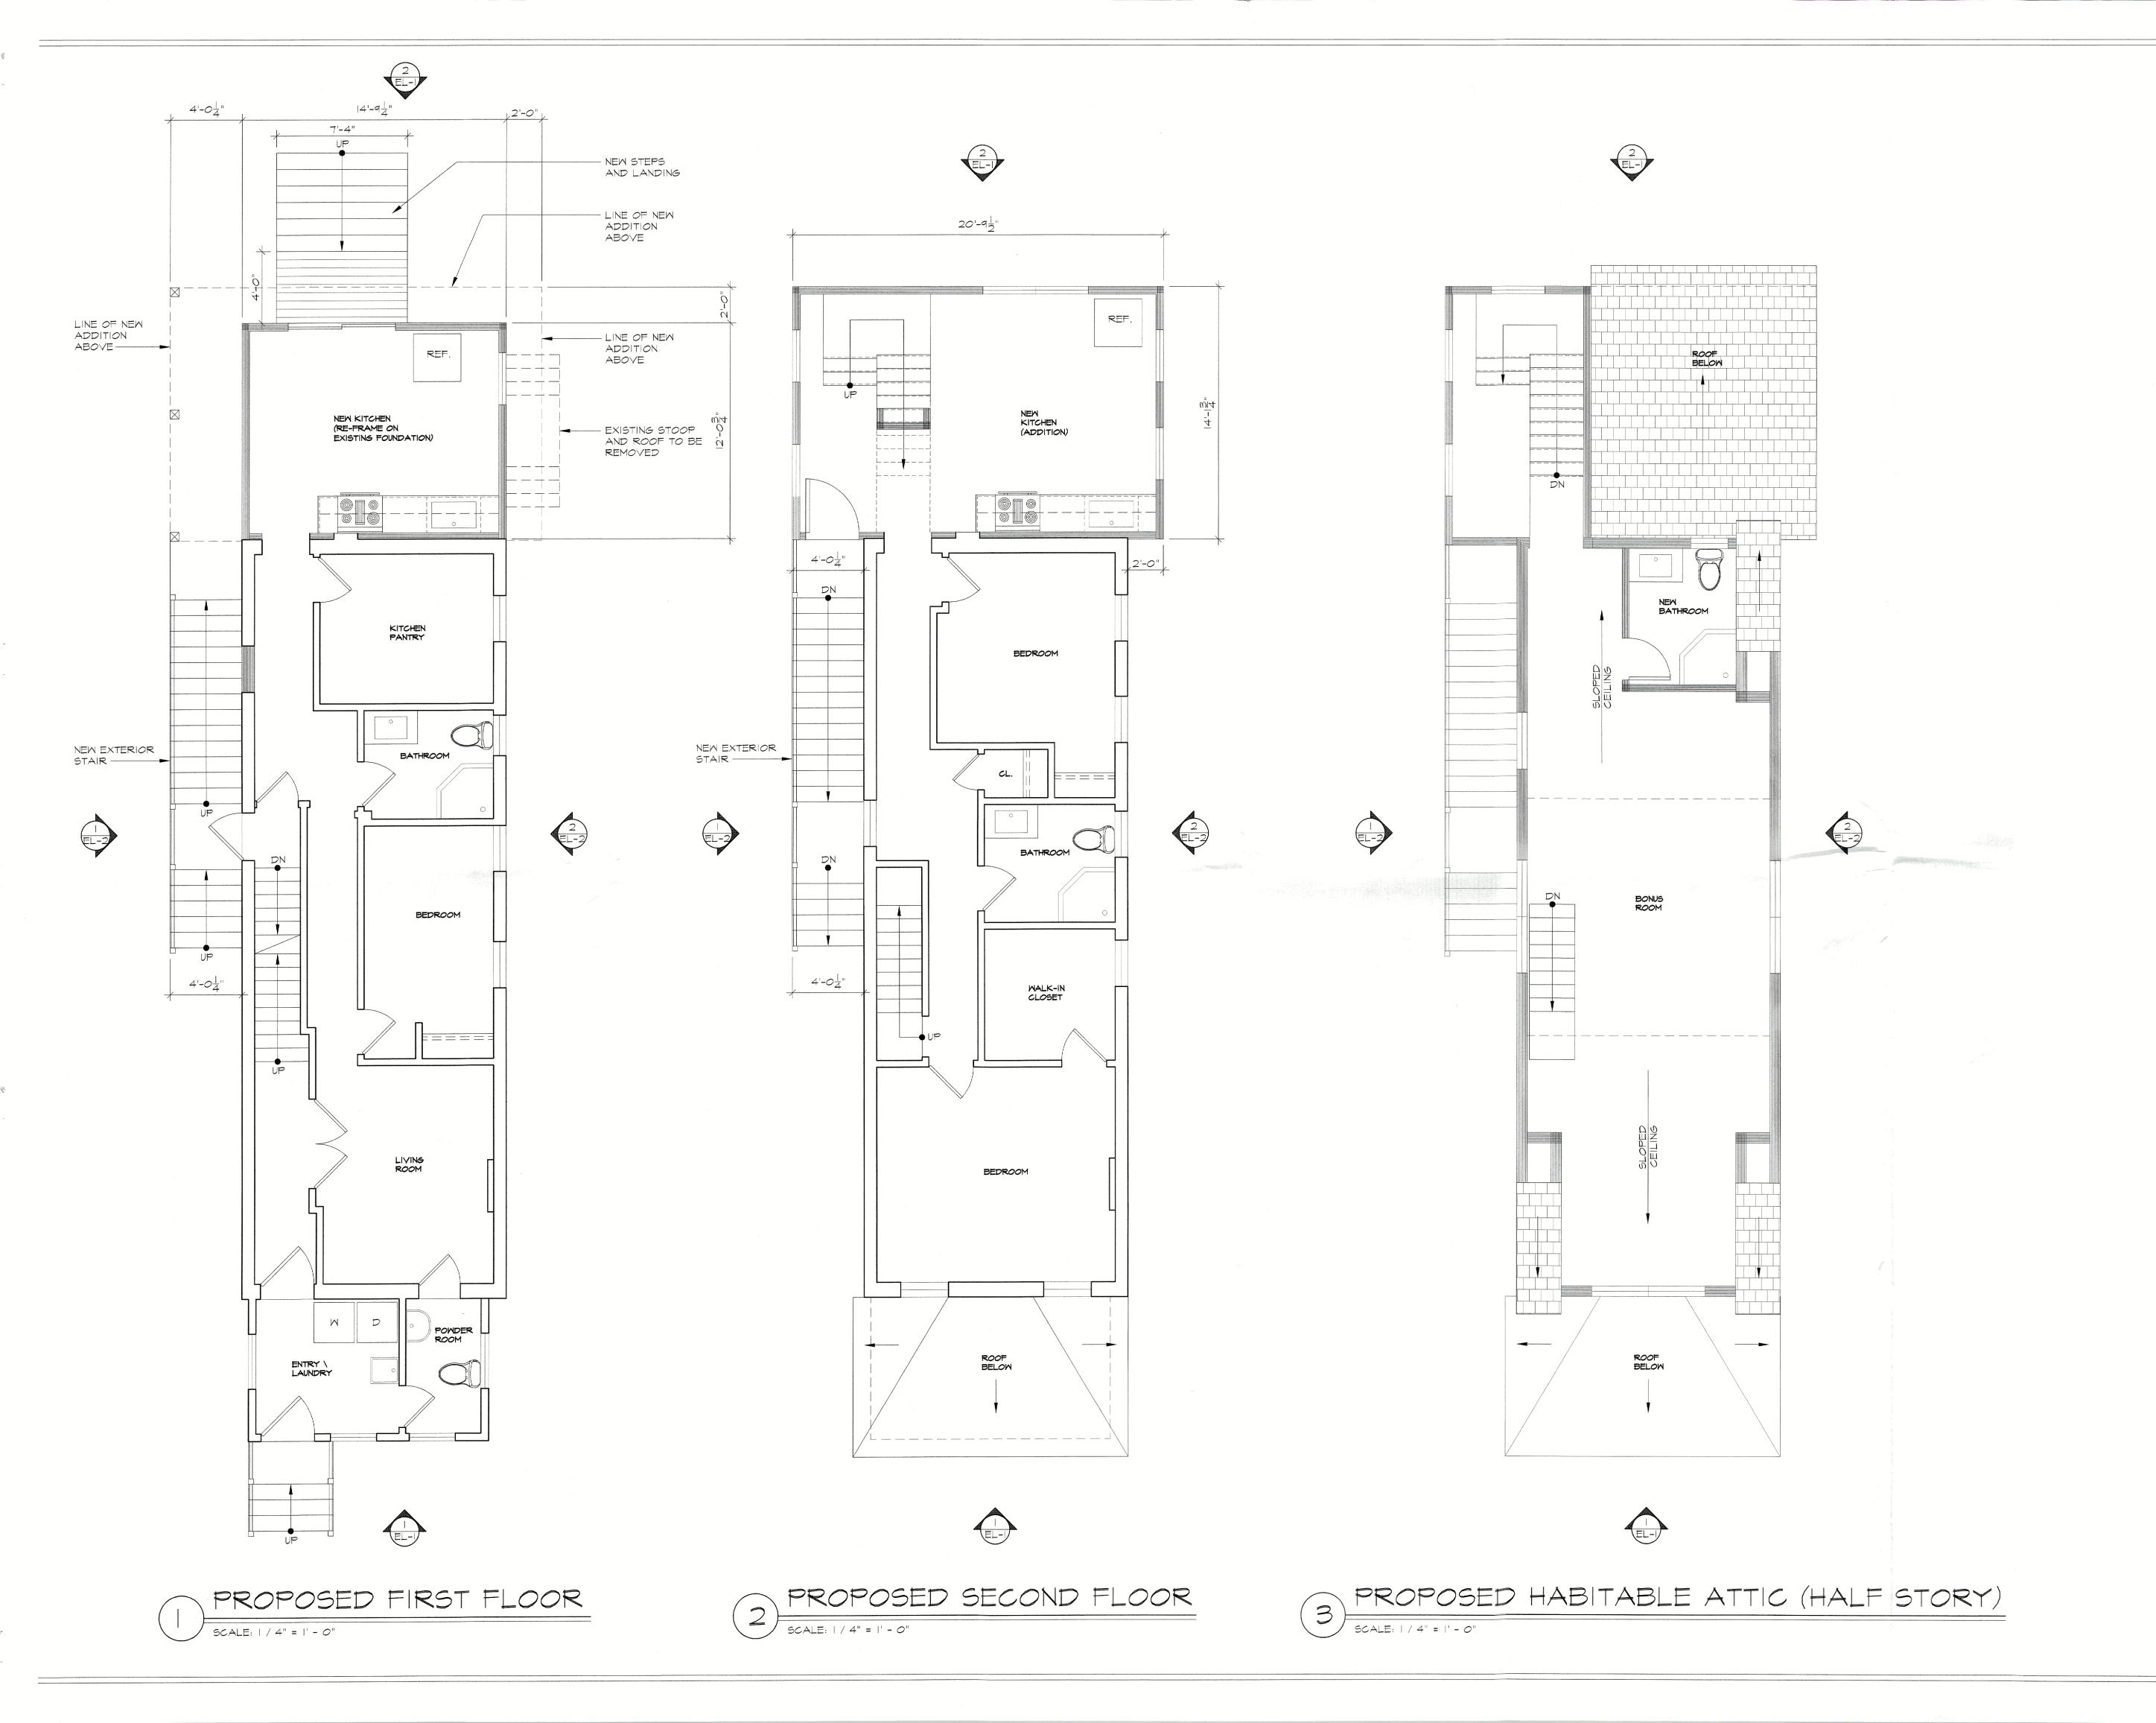

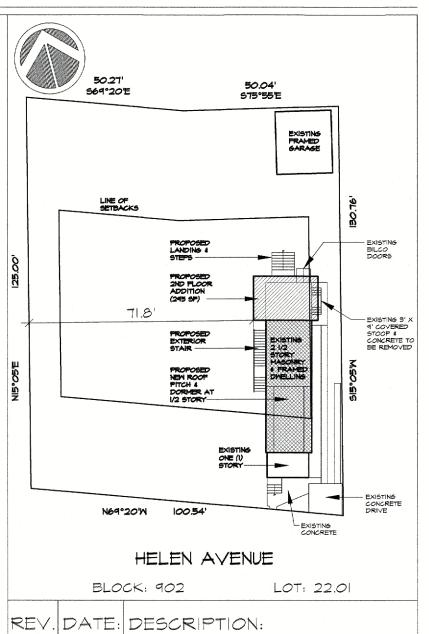

1/4/24 ISSUED FOR ZONING BOARD REVIEW

THESE DRAWINGS ARE INSTRUMENTS OF SERVICE AND AS SUCH ARE THE PROPERTY OF THE ARCHITECT. INFRINGEMENTS OR ALTERATIONS BY OTHERS ARE PROHIBITED.

PROPOSED FLOOR PLANS


PROJECT:

DRAWING:

SUSANIN RESIDENCE 42 HELEN AVENUE LAWRENCEVILLE, NJ 08648




275 FIELDBORO DRIVE LAWRENCEVILLE, NJ 08648 PH: 609.882.6357 • WEBSITE: WWW.JTLAIA.COM • EMAIL: JTLAIA@COMCAST.NET

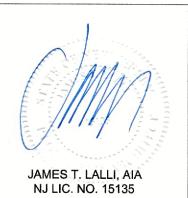



SCALE: AS NOTED

DRAWING NO.

FP-1

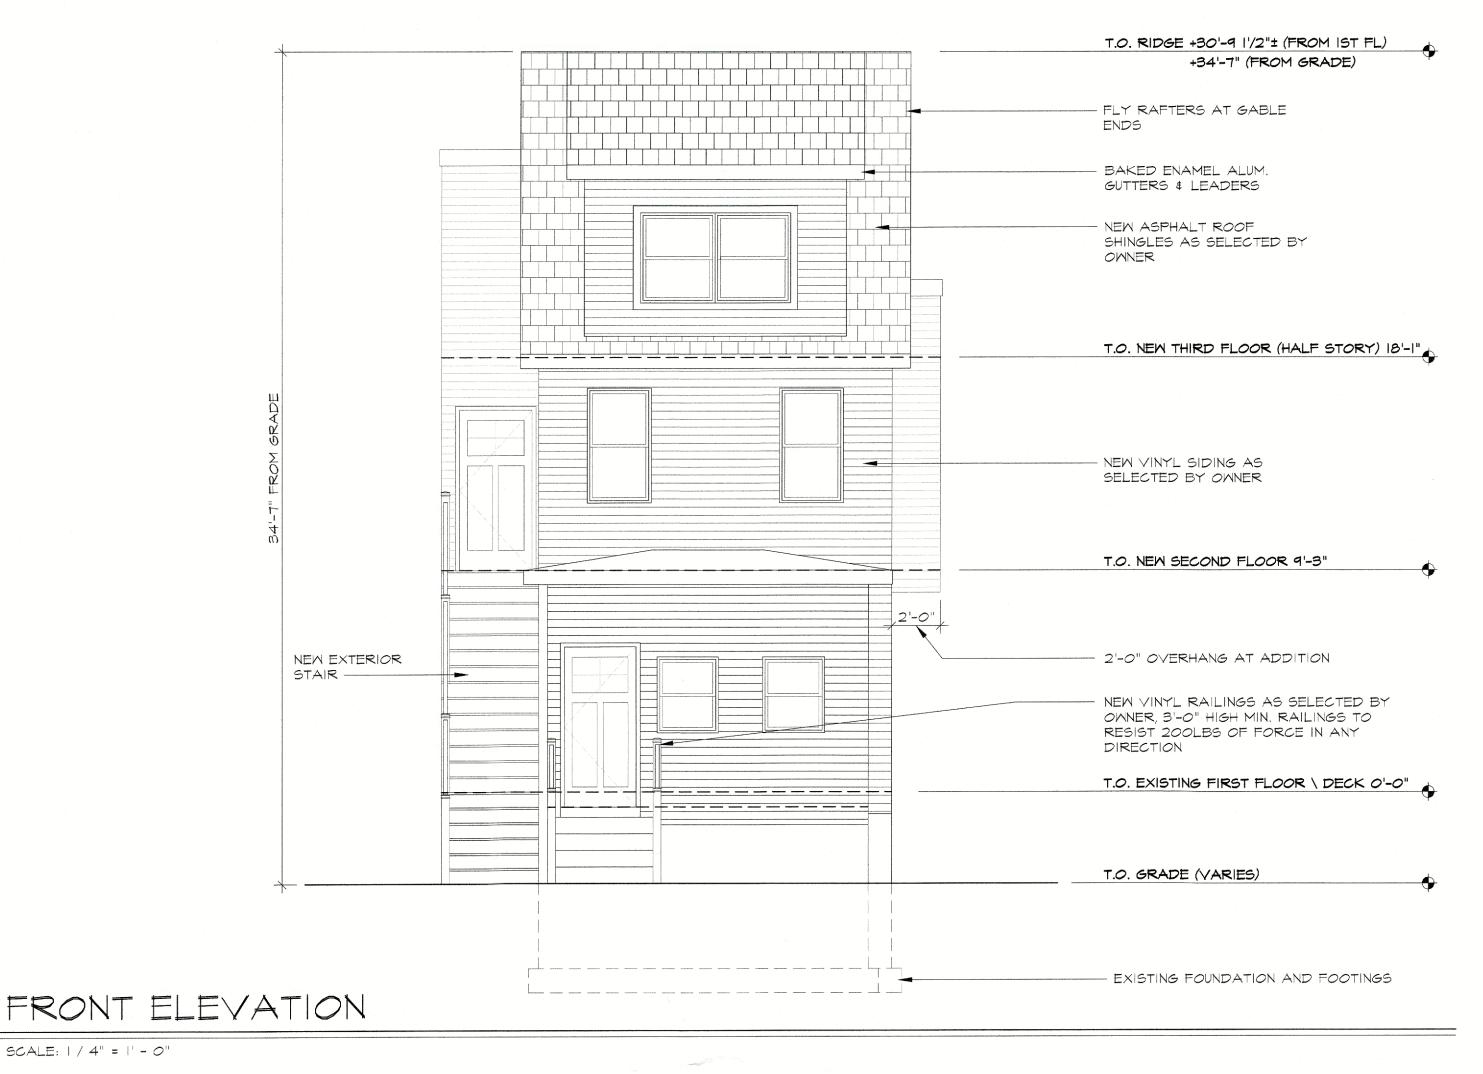

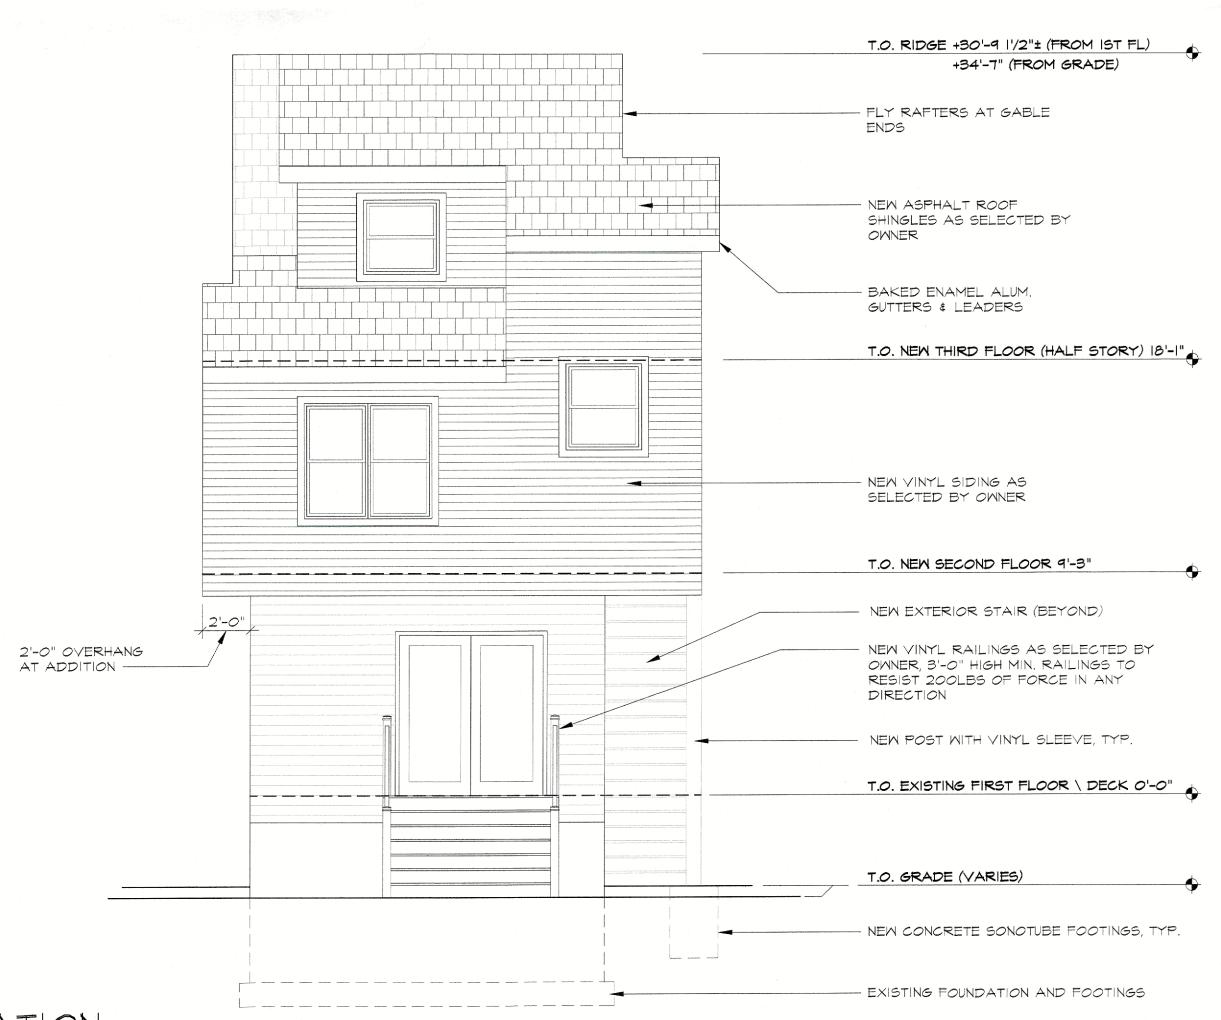

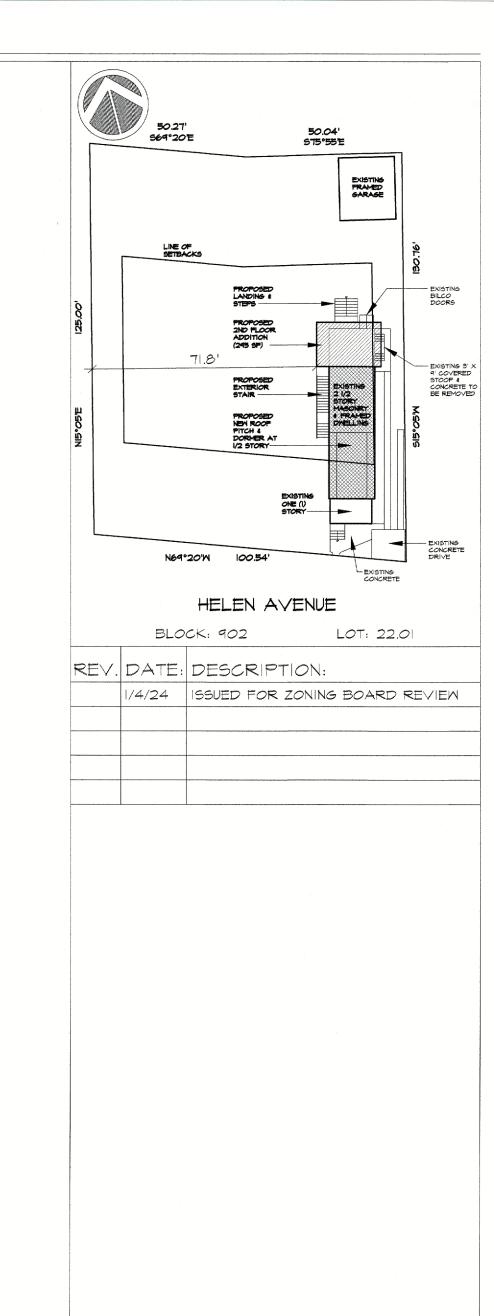


THESE DRAWINGS ARE INSTRUMENTS OF SERVICE AND AS SUCH ARE THE PROPERTY OF THE ARCHITECT. INFRINGEMENTS OR ALTERATIONS BY OTHERS ARE PROHIBITED.


DRAWING:
PROPOSED ELEVATIONS

PROJECT:


SUSANIN RESIDENCE 42 HELEN AVENUE LAWRENCEVILLE, NJ 08648

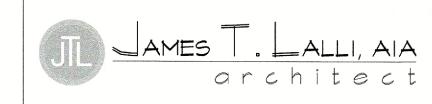

275 FIELDBORO DRIVE LAWRENCEVILLE, NJ 08648 PH: 609.882.6357 • WEBSITE: WWW.JTLAIA.COM • EMAIL: JTLAIA@COMCAST.NET

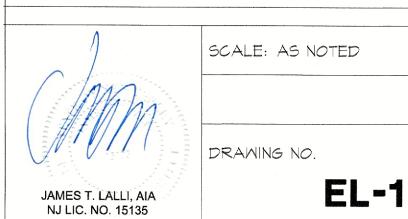

REAR ELEVATION

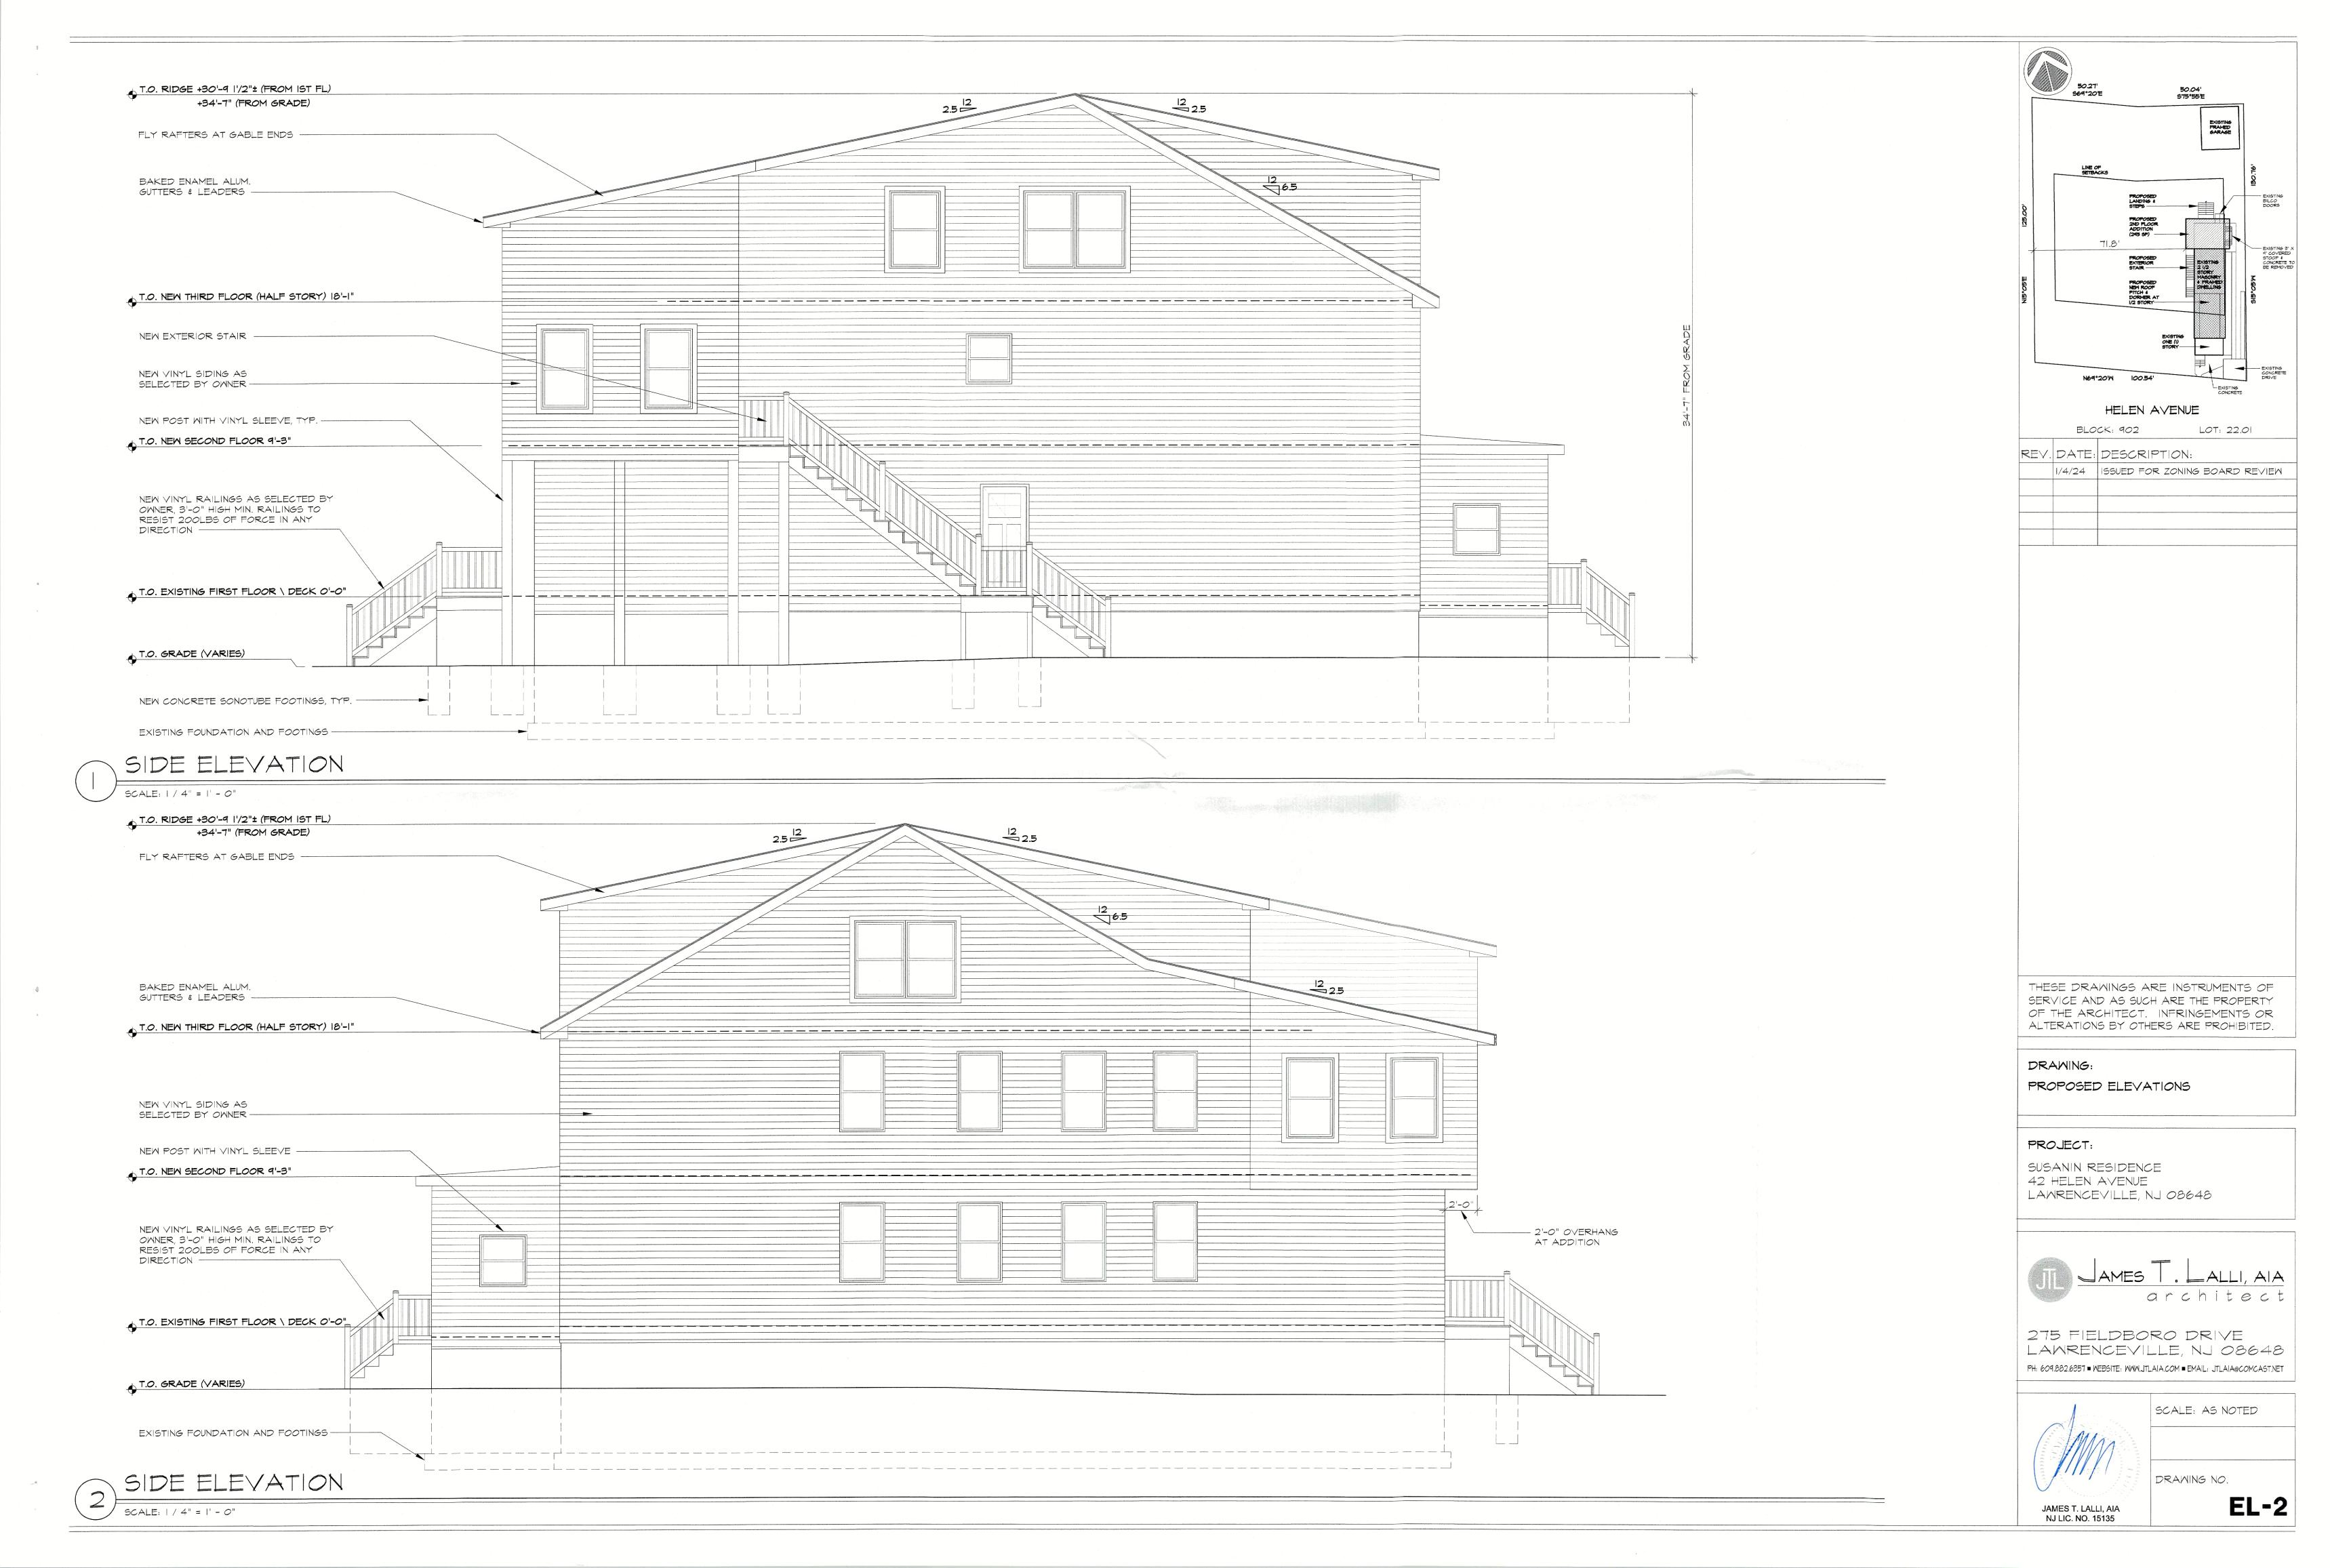




EXISTING STOOP AND ROOF REMOVED



- NEW ADDITION WITH 2 FOOT OVERHANG

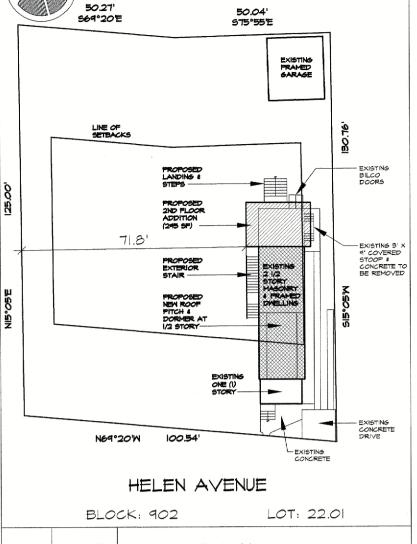

REV. DATE: DESCRIPTION: 1/4/24 ISSUED FOR ZONING BOARD REVIEW

EXISTING ELEVATION SCALE: | / 4" = |' - 0"

NEW ADDITION WITH 2 FOOT OVERHANG -

PROPOSED ELEVATION WITH REAR ADDITION

THESE DRAWINGS ARE INSTRUMENTS OF SERVICE AND AS SUCH ARE THE PROPERTY OF THE ARCHITECT. INFRINGEMENTS OR ALTERATIONS BY OTHERS ARE PROHIBITED.


DRAWING: EXTERIOR PHOTOS

PROJECT:

SUSANIN RESIDENCE 42 HELEN AVENUE LAWRENCEVILLE, NJ 08648



275 FIELDBORO DRIVE LAWRENCEVILLE, NJ 08648 PH: 609.882.6357 - WEBSITE: WWW.JTLAIA.COM - EMAIL: JTLAIA@COMCAST.NET

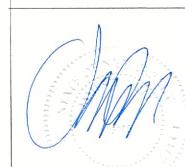

SCALE: AS NOTED

DRAWING NO.

EP-1 JAMES T. LALLI, AIA NJ LIC. NO. 15135

PROPOSED ELEVATION AT REAR

SCALE: | / 4" = | - 0"