




Aerial Map

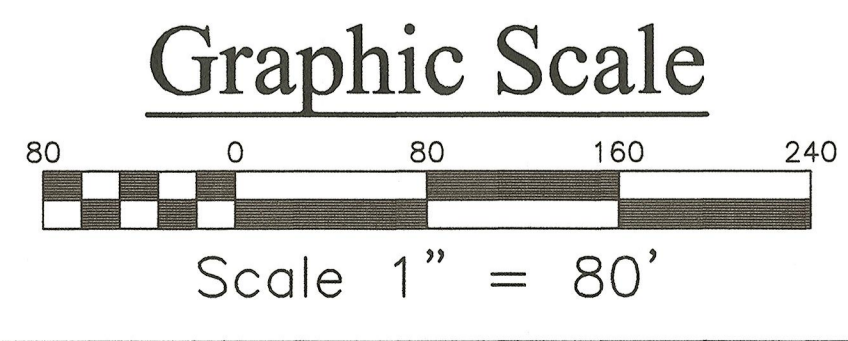

DATE	DESCRIPTION
11/29/22	revised per twp. comments

Princeton Junction Engineering, P.C.
Professional Engineers, Land Surveyors and Planners
P.O. Box 610 - 53 North Post Road
Princeton Junction, New Jersey 08550
Telephone: 609.799.1906 Facsimile: 609.799.1524 Email: pje@pjec.com

D. Geoffrey Brown
Professional Engineer
No. 24327
No. 32194
No. 44194

D. Geoffrey Brown
N.J. Professional Engineer License No. 24327
DATE: 11/29/22

Minor Subdivision Plans
Aerial Map
of # 2391 Lawrenceville Road
Lot 3, Block 4801, Tax Map Sheet #48 for
Diocese of Trenton
Lawrence Township • Mercer County • New Jersey

Date: July 7, 2022
Scale: 1" = 80'
Drawn: MC
Check: GB

Job #: Y220222
Dwg #: 02-Aerial
View: plan

File #

Sheet 2 of 2